



SHEARWALL 1 ELEVATION 3
S-101

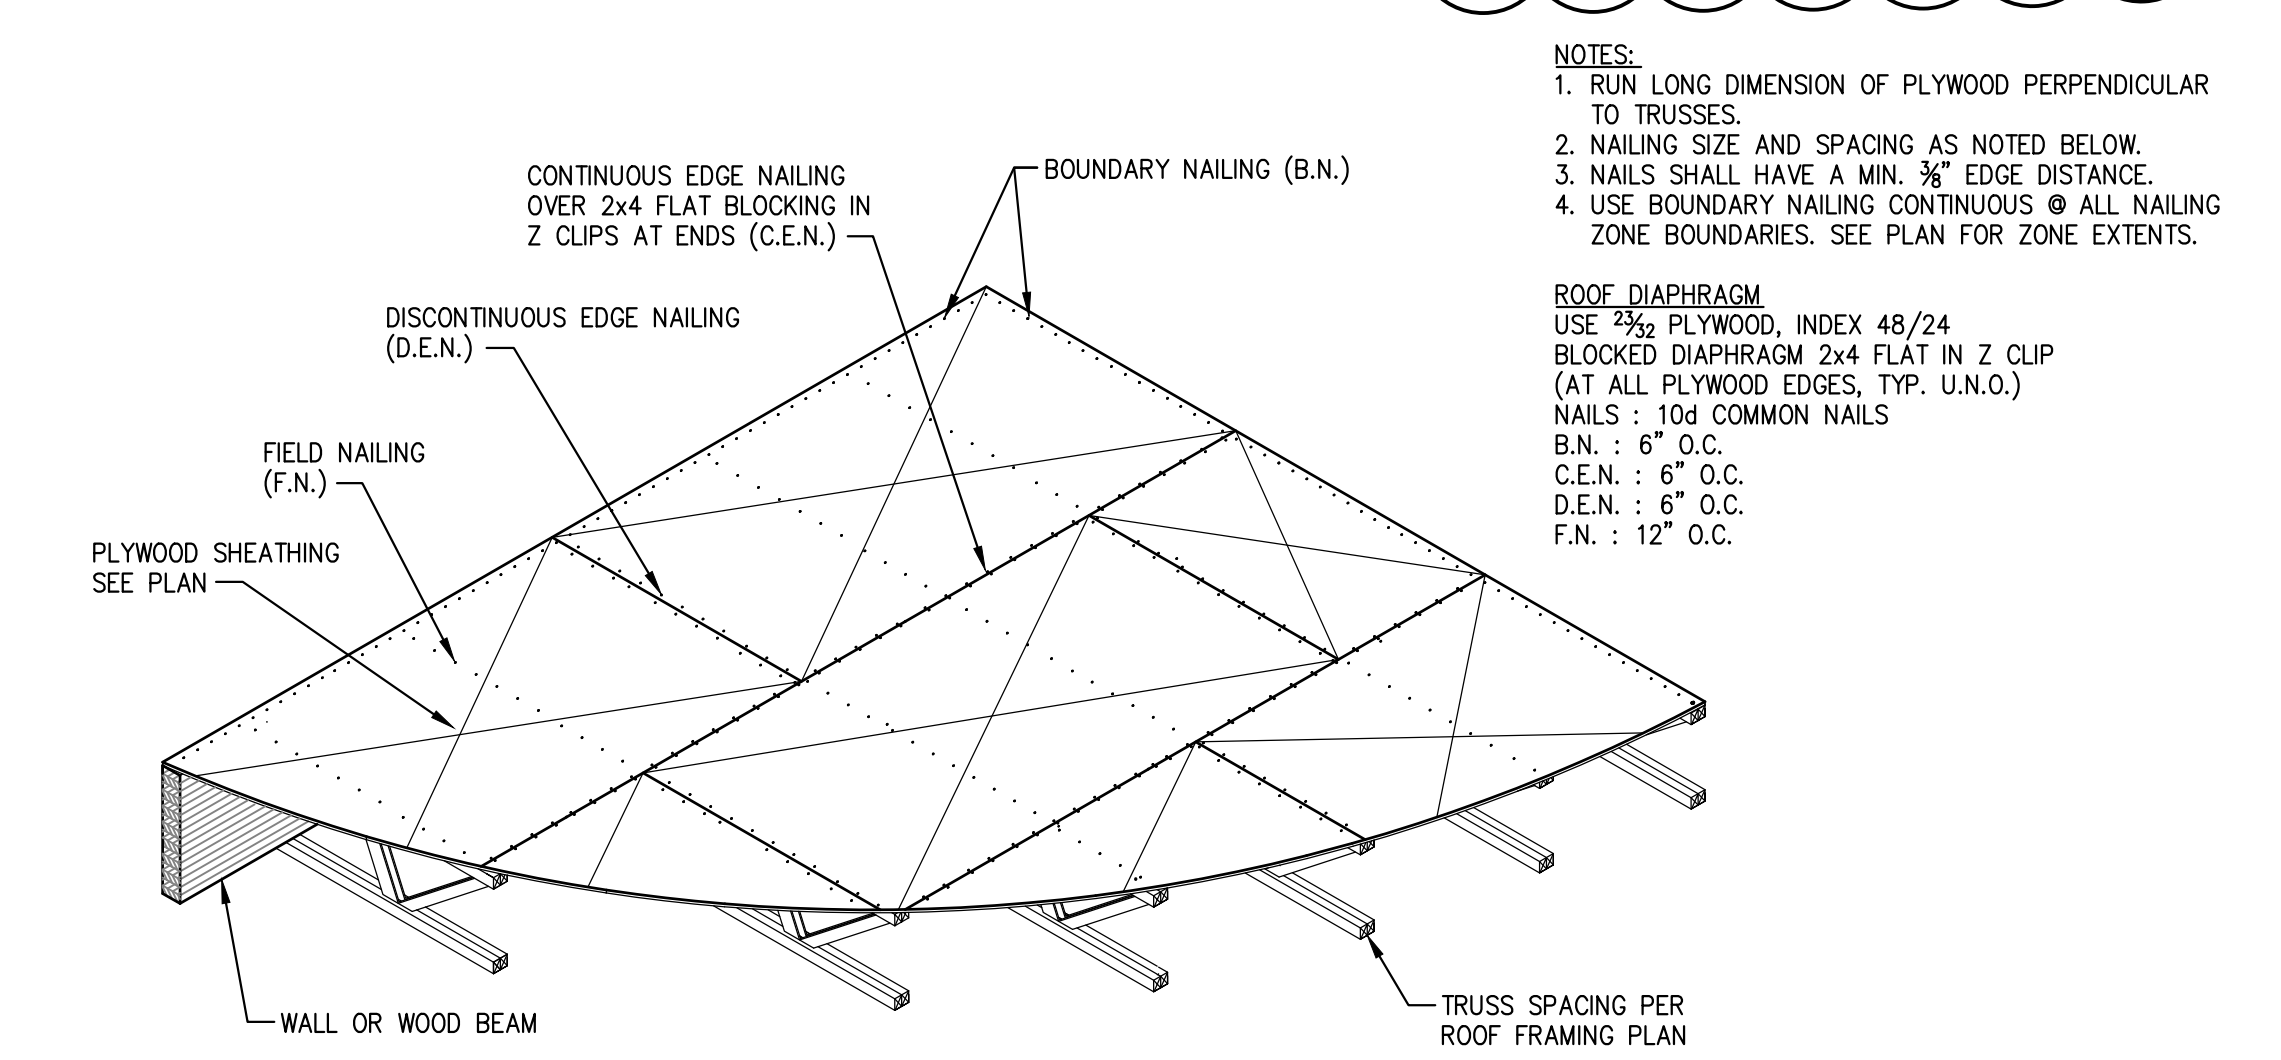

TYPICAL ROOF DIAPHRAGM DETAIL 2
S-101

- PLAN NOTES
1. REF. SHEET S-000 FOR STRUCTURAL NOTES AND SPECIAL INSPECTIONS.
 2. REF. 9/S-301 FOR TYPICAL SUSPEND THREADED ROD SUPPORT DETAIL AS REQUIRED.
 3. REF. 7/S-301 & 12/S-301 FOR TYPICAL SOFFIT FRAMING AT SERVICE COUNTER. REFER TO ARCH. FOR LOCATION.
 4. REF. 2/S-301 FOR TYPICAL HEADER DETAIL AS REQUIRED U.N.O.
 5. REF. 8/S-301 FOR TYPICAL MECHANICAL UNIT SUPPORT DETAIL AS REQUIRED.
 6. REF. 6/S-301 FOR TYPICAL BRIDGING AND BRACING DETAIL AS REQUIRED.
 7. REF. 10/S-301 FOR TYPICAL PARTITION WALL SUPPORT PARALLEL TO TRUSS DETAIL AS REQUIRED.
 8. REF. 11/S-301 FOR TYPICAL PARTITION WALL SUPPORT PERPENDICULAR TO TRUSS DETAIL AS REQUIRED.
 9. REF. 1/S-100 FOR SHEARWALL SCHEDULE.
 10. REF. 12/S-201 FOR METAL STUD VERTICAL BLOCKING.

ROOF NOTES 1
S-101

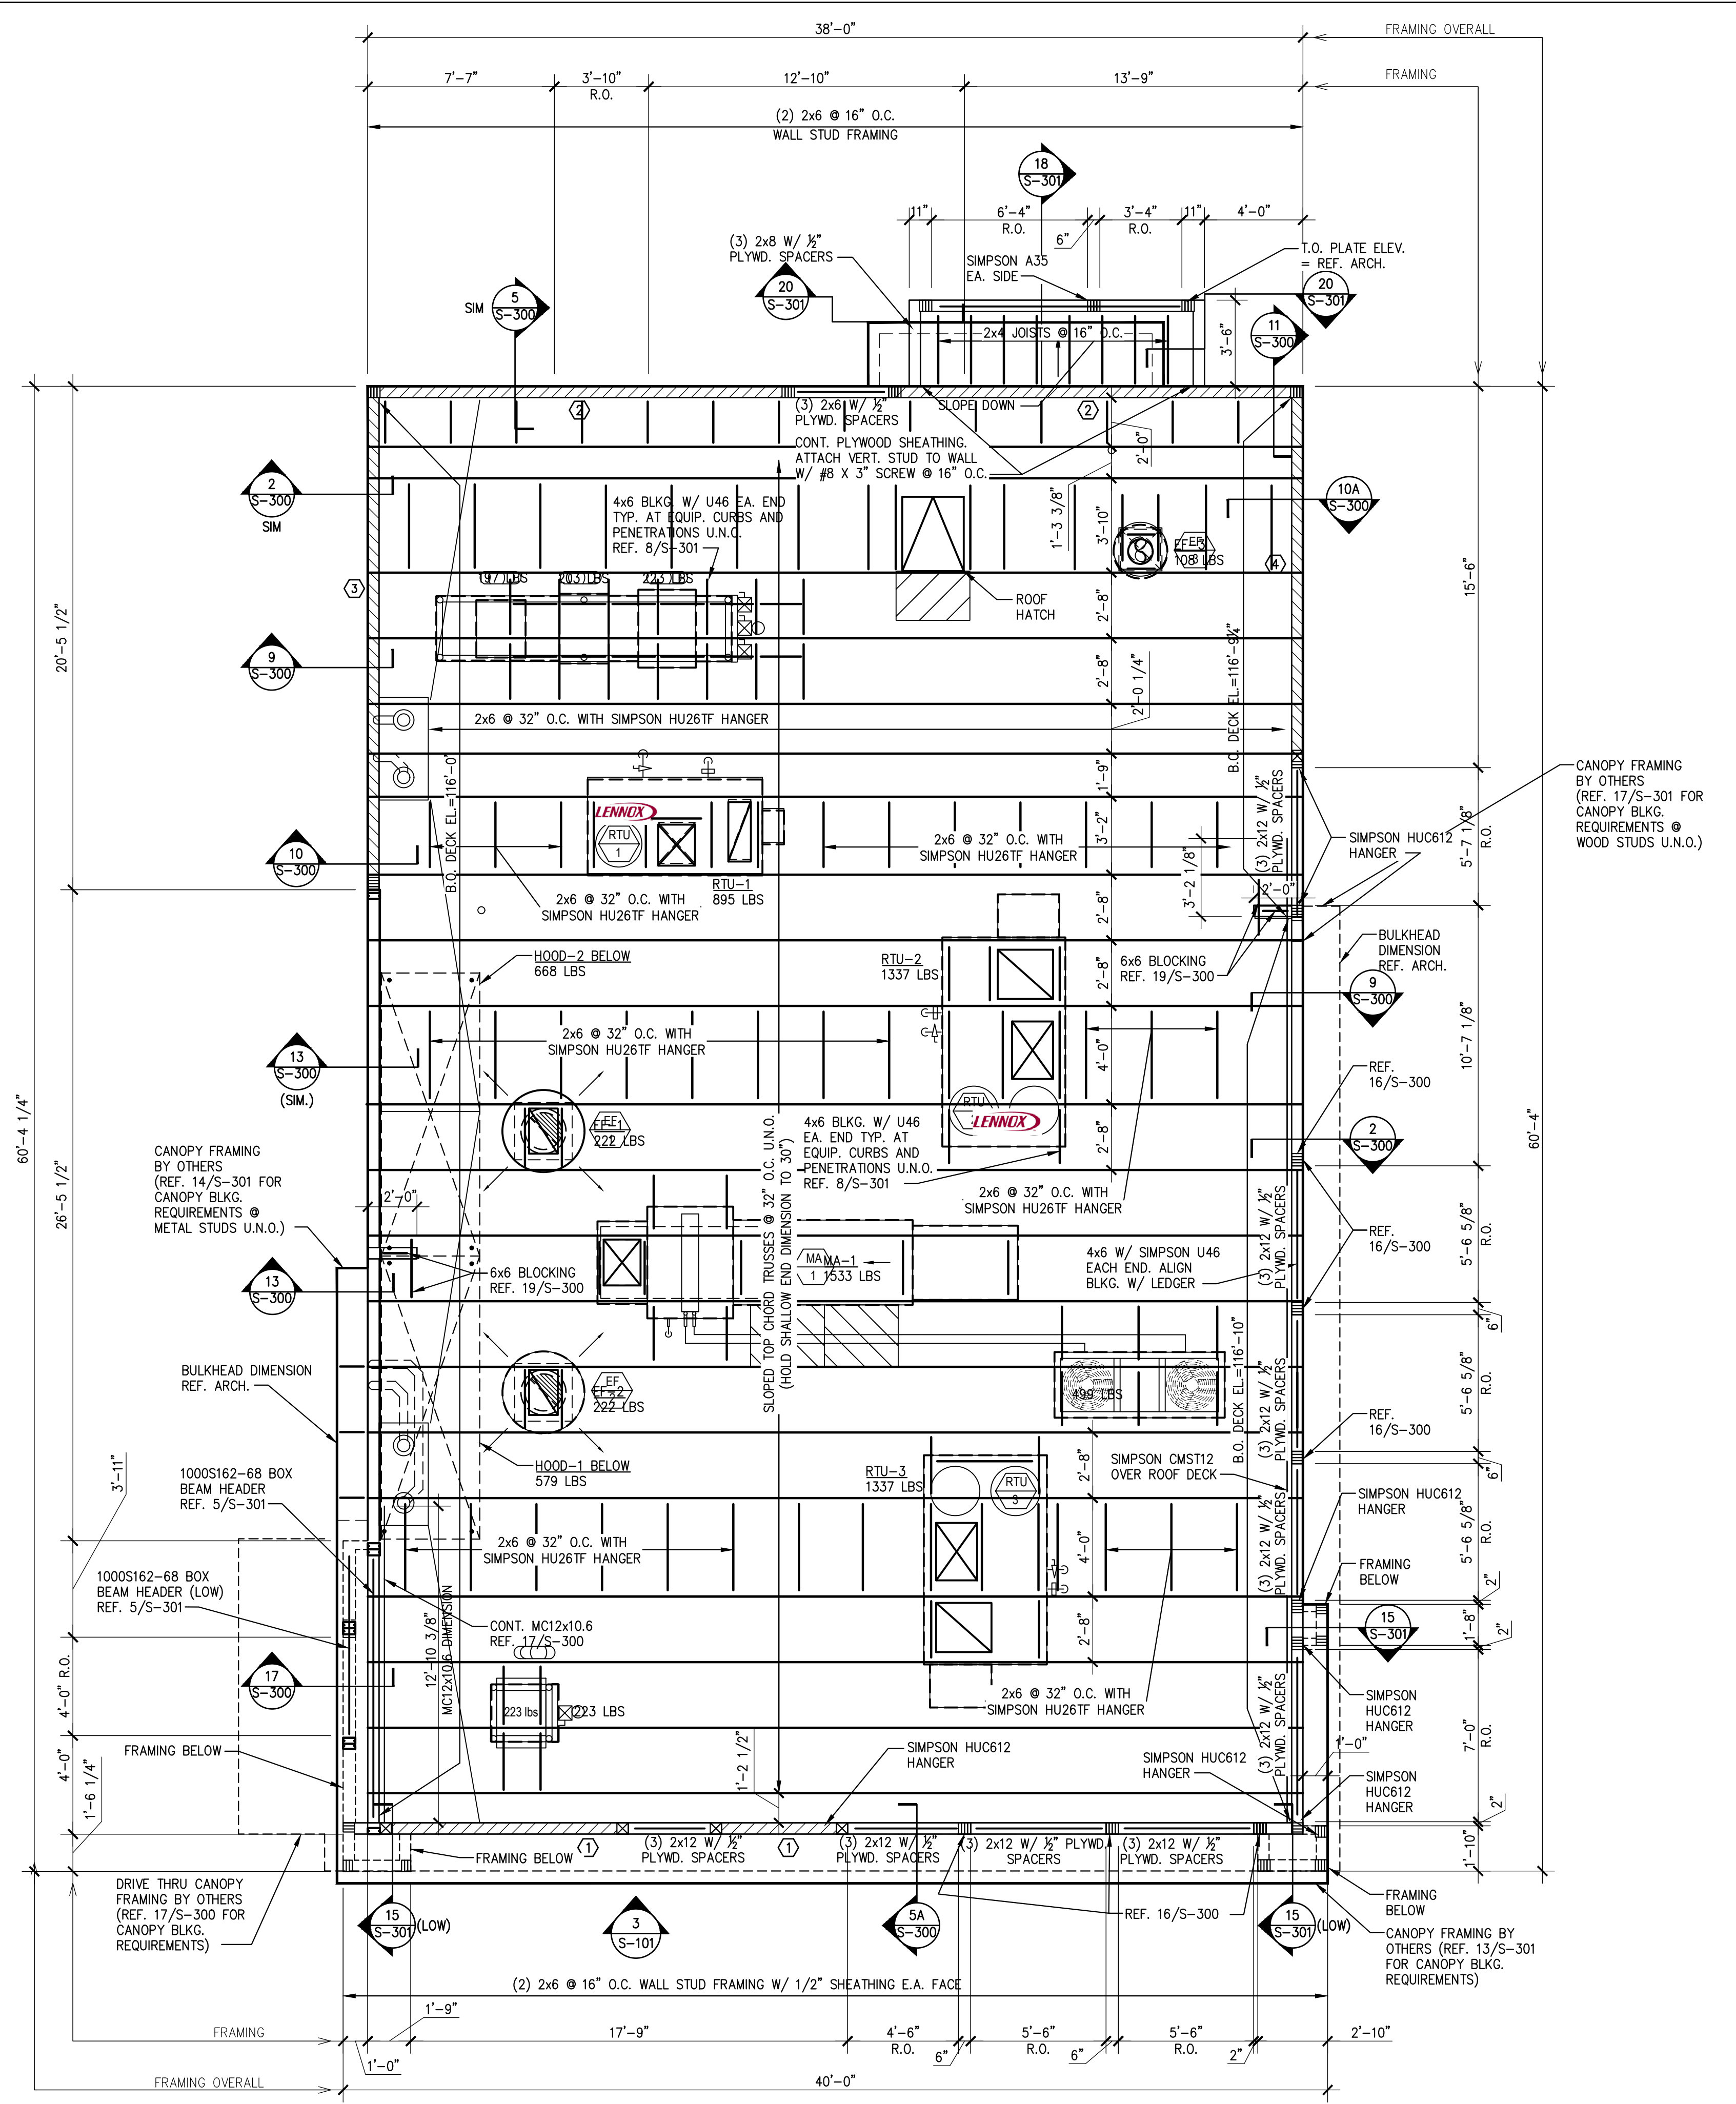

ROOF FRAMING PLAN A
1/4"=1'-0" S-101



PANDA EXPRESS, INC.
1683 Walnut Grove Ave.
Rosemead, California
91770
Telephone: 626.799.9898
Facsimile: 626.372.8288


All ideas, designs, arrangement and plans indicated or represented by this drawing are the property of Panda Express Inc. and were created for use on this specific project. None of these ideas, designs, arrangements or plans may be used by or disclosed to any person, firm, or corporation without the written permission of Panda Express Inc.

REVISIONS:	
CIVIL REVISION LDH	12-16-2021
DRIVE THRU UPDATE	01-14-2022

ISSUE DATE:	
PERMIT/BID ISSUE	09-20-2021

DRAWN BY:

PANDA PROJECT #: - S8-21-D8118
PANDA STORE #: - D8118
ARCH PROJECT #: - 20185

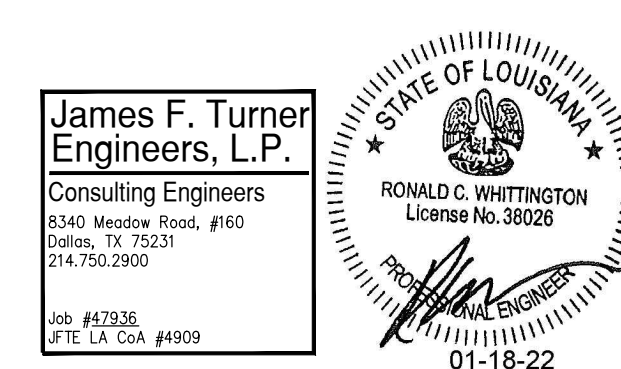

PANDA EXPRESS
TRUE WARM & WELCOME
911 N. SERVICE RD.
RUSTON, LA 71270

S-101
ROOF FRAMING PLAN
LENNOX
TRUE WARM & WELCOME 2300 R5

PERMIT/BID SET