


CONDOMINIUM PLAN FOR LOT 1
TRACT N° 36-101
CONSISTING OF 5 SHEETS

BEING ALL OF LOT 1 OF THAT CERTAIN TRACT N° 36-101,
IN THE COUNTY OF MONO, STATE OF CALIFORNIA

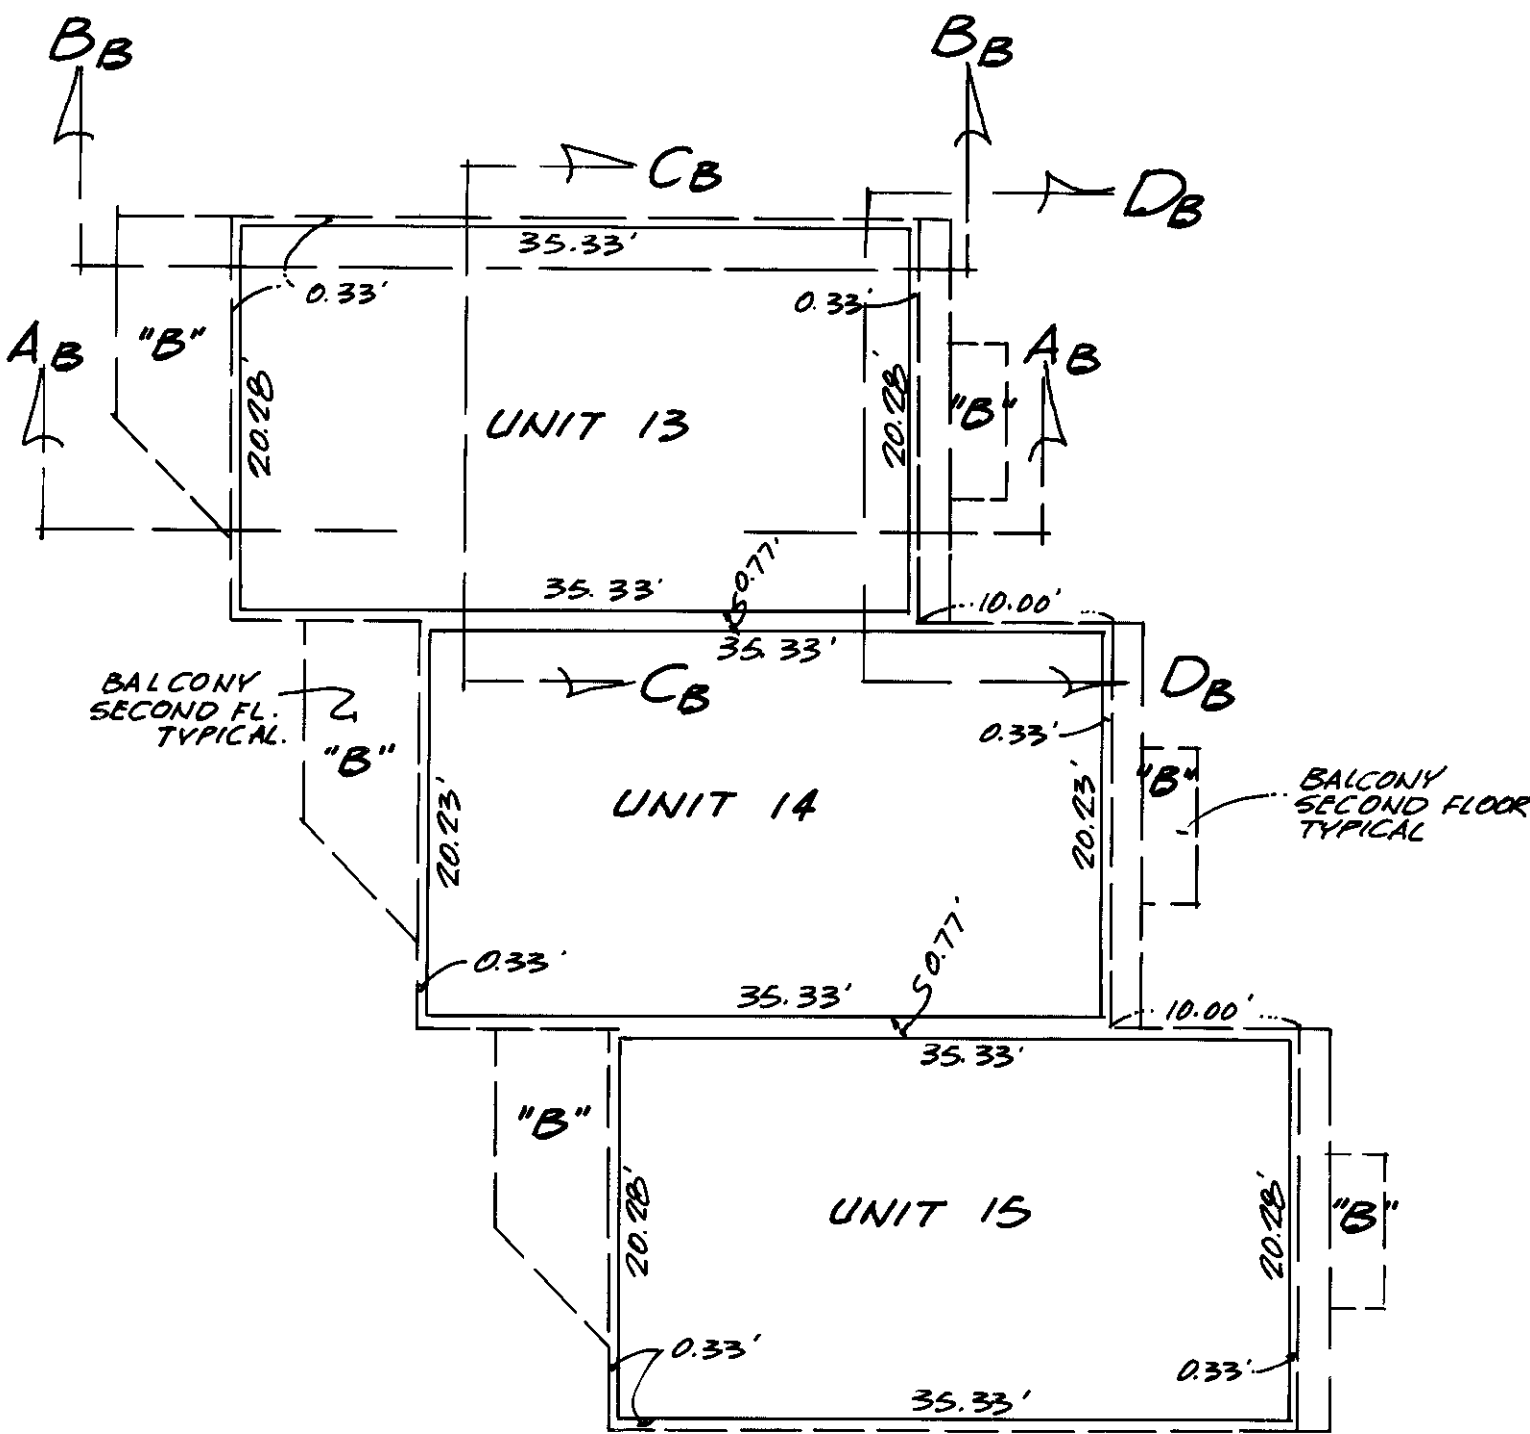

TABULATION OF FLOOR ELEVATIONS		
UNIT N°	F.F. ELEVATION	GARAGE FLOOR ELEVATION
1	7884.20'	7883.03'
2	7884.20'	7883.03'
3	7884.20'	7883.03'
4	7884.20'	7883.03'
5	7884.20'	7883.03'
6	7884.20'	7883.03'
7	7884.20'	7883.03'
8	7884.20'	7883.03'
9	7882.20'	7881.03'
10	7882.20'	7881.03'
11	7882.20'	7881.03'
12	7882.20'	7881.03'
13	7881.20'	7880.03'
14	7881.20'	7880.03'
15	7881.20'	7880.03'

FLOOR PLAN
SCALE 1"=10'
UNITS 13, 14 & 15