

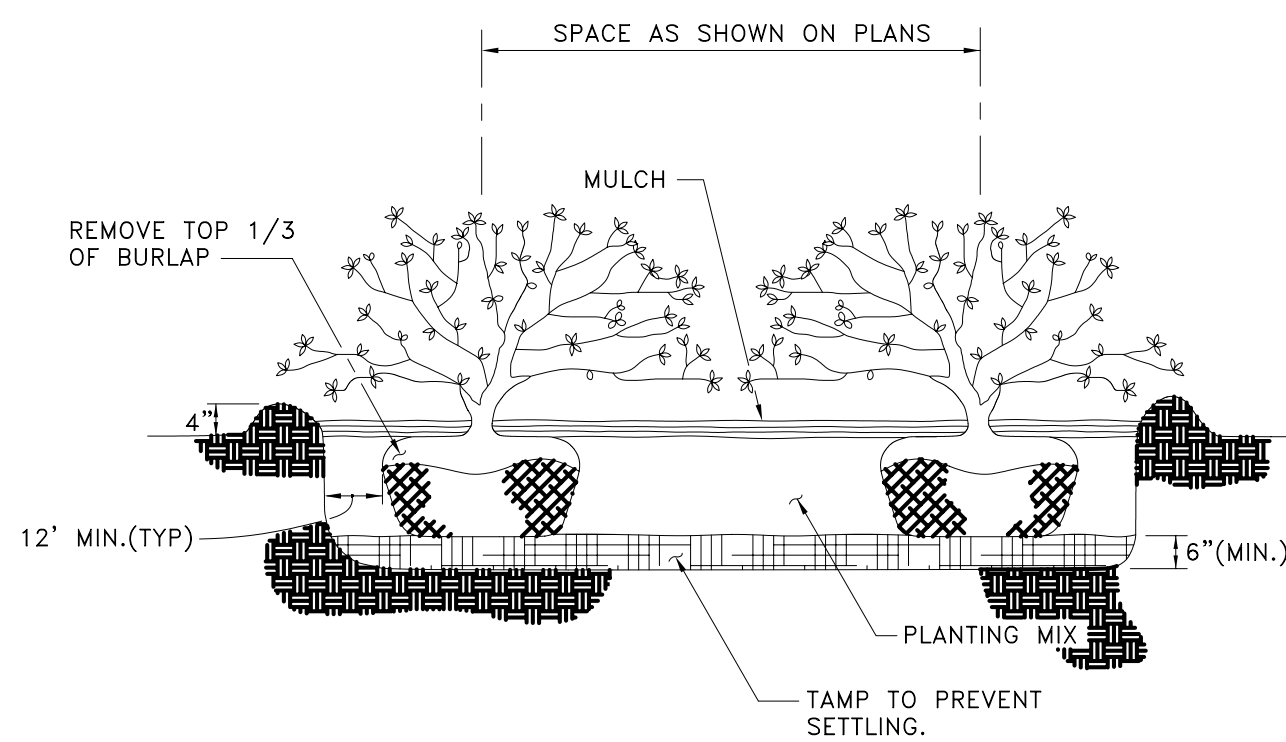


PLAN

1. LAYOUT PERIMETER PLANTING AS PER SPACING SHOWN ON PLANS.
2. FILL IN PLANTING BED WITH STAGGERED SPACED PLANTING.

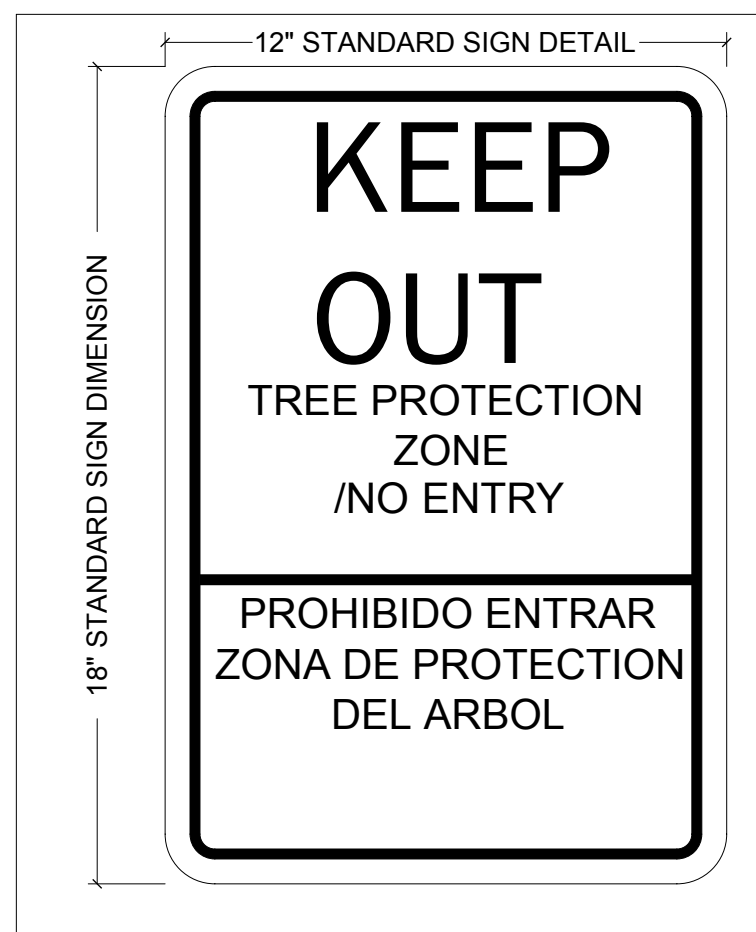


SECTION

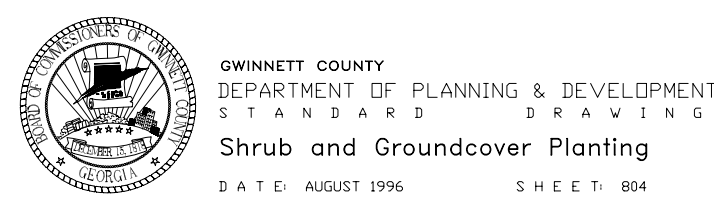



6 TYPICAL TREE PROTECTION SIGN
SCALE: NTS

Tree save signs shall be every 20 feet or a minimum of 4 signs per specimen tree

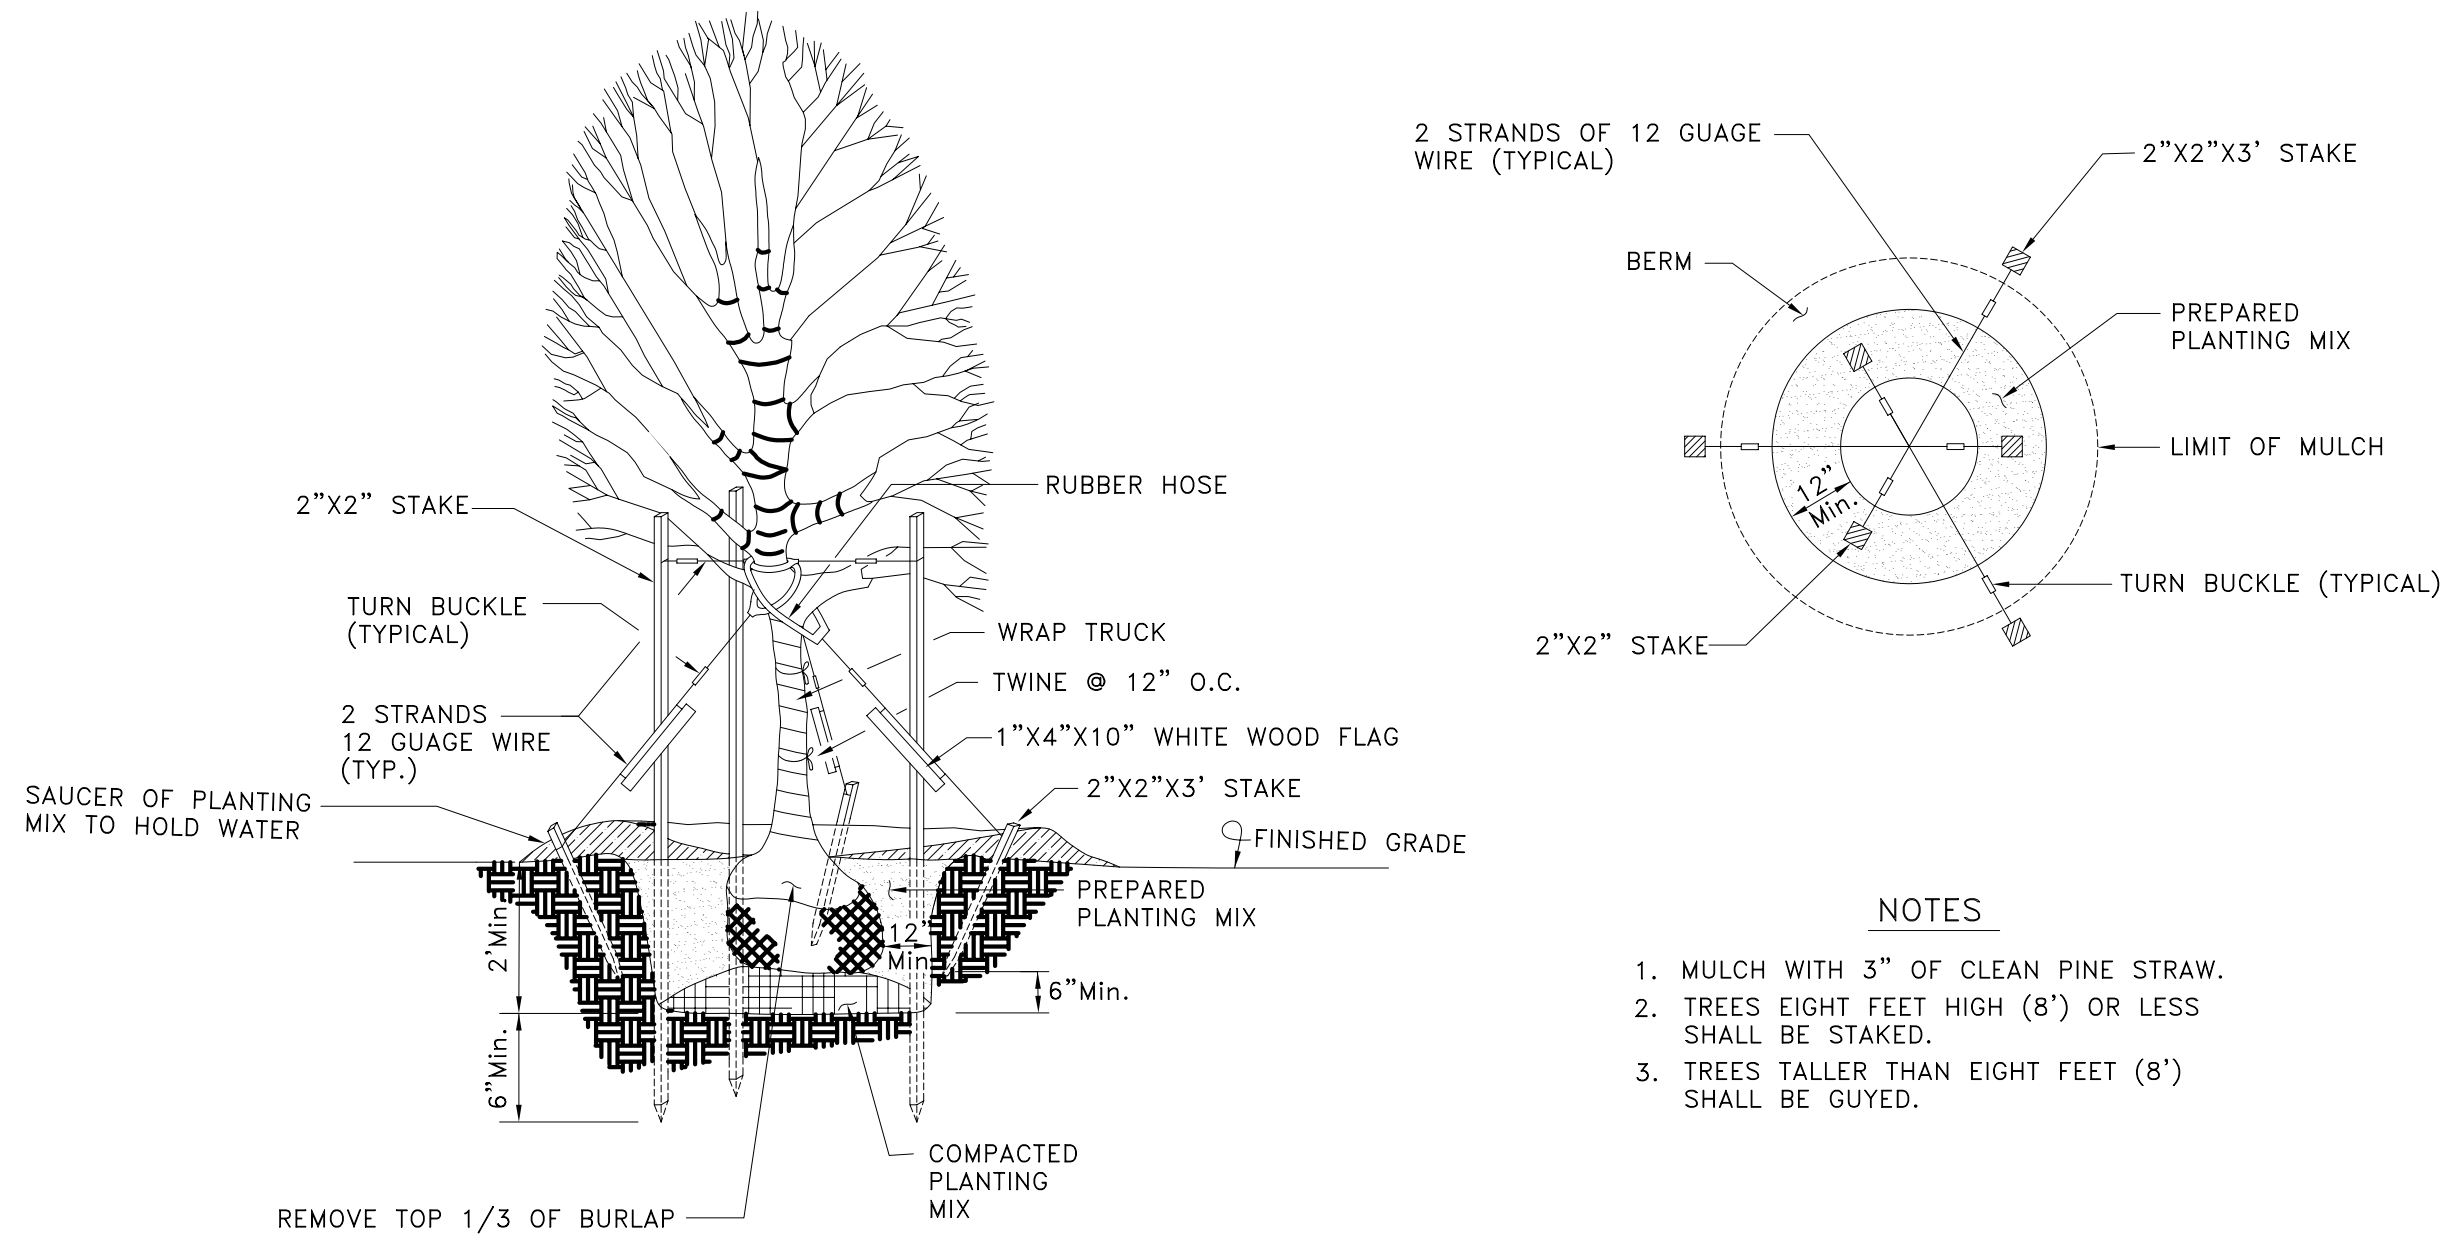


NOTES

1. MULCH WITH 3" OF CLEAN PINE STRAW.
2. TREES EIGHT FEET HIGH (8') OR LESS SHALL BE STAKED.
3. TREES TALLER THAN EIGHT FEET (8') SHALL BE GUYED.

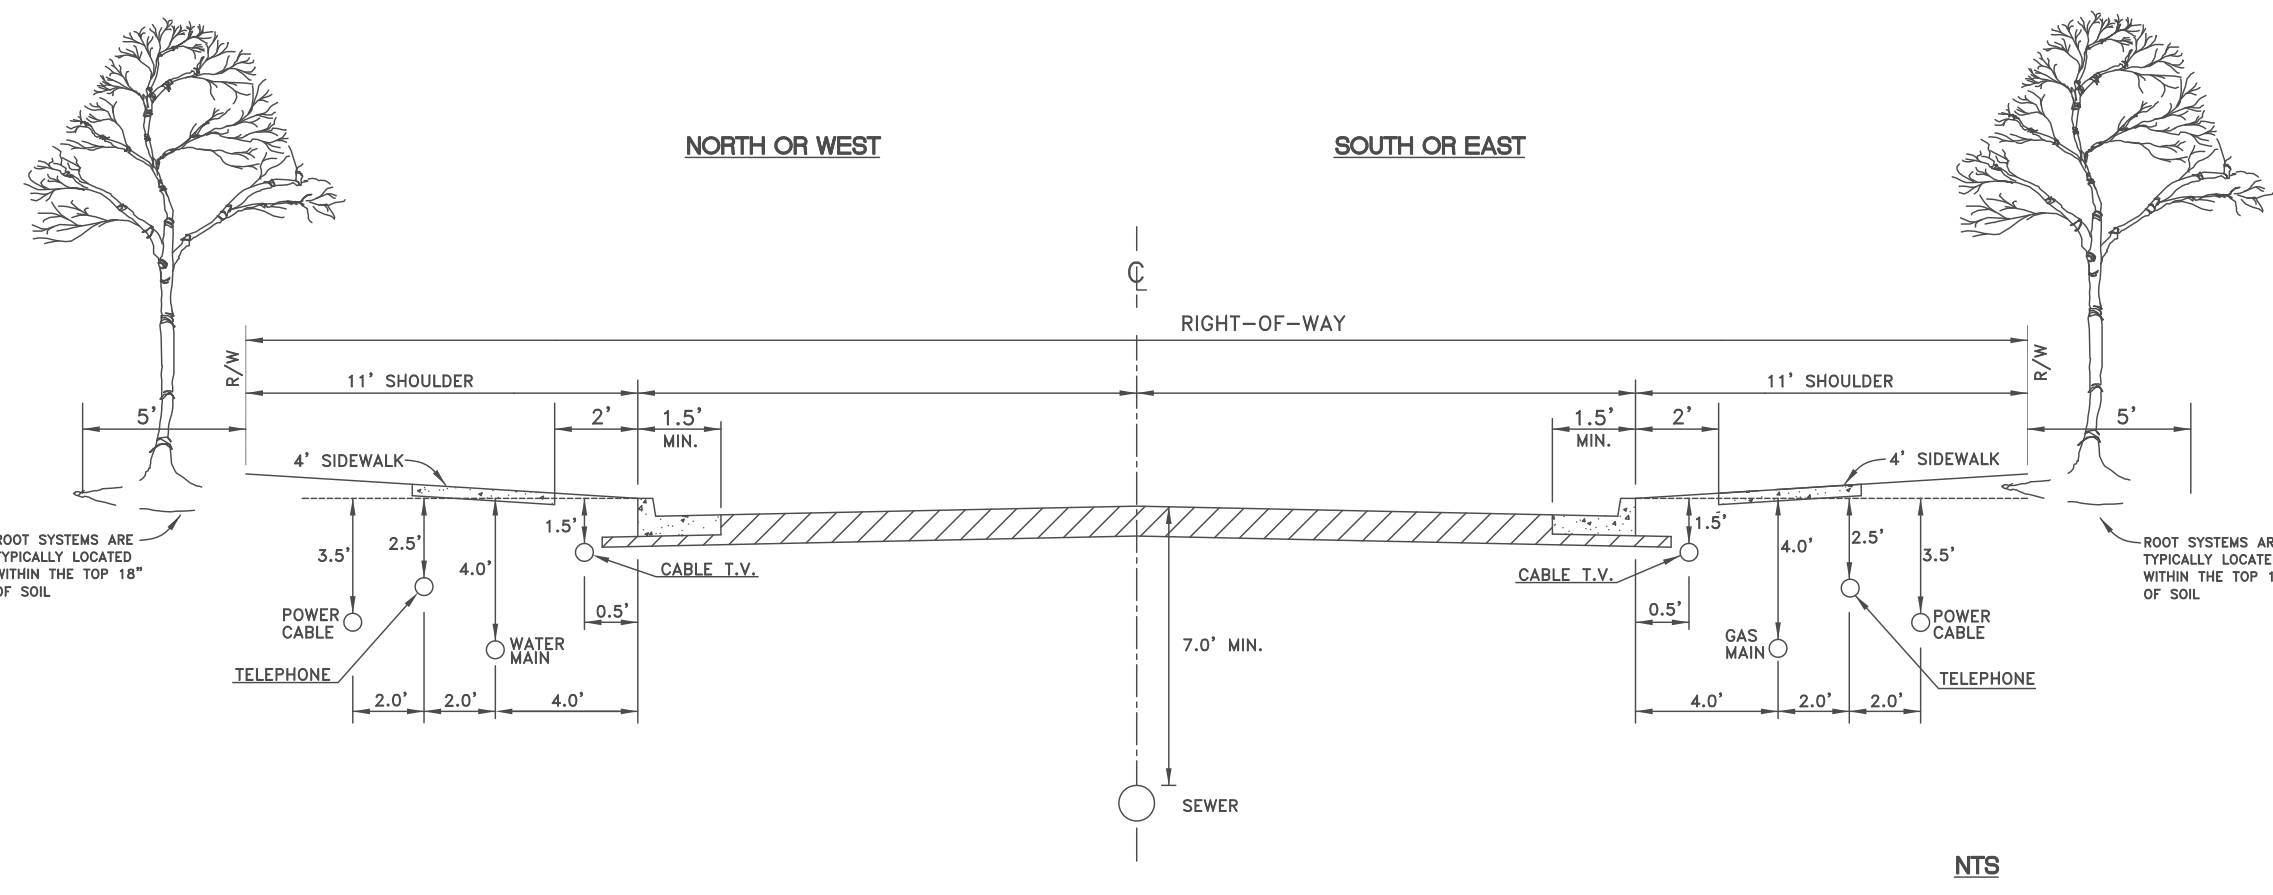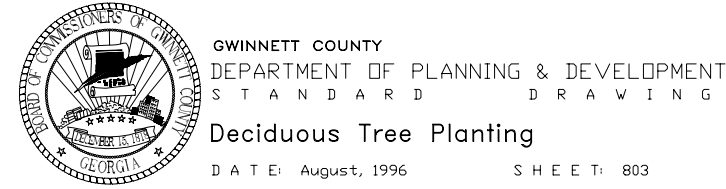

NTS

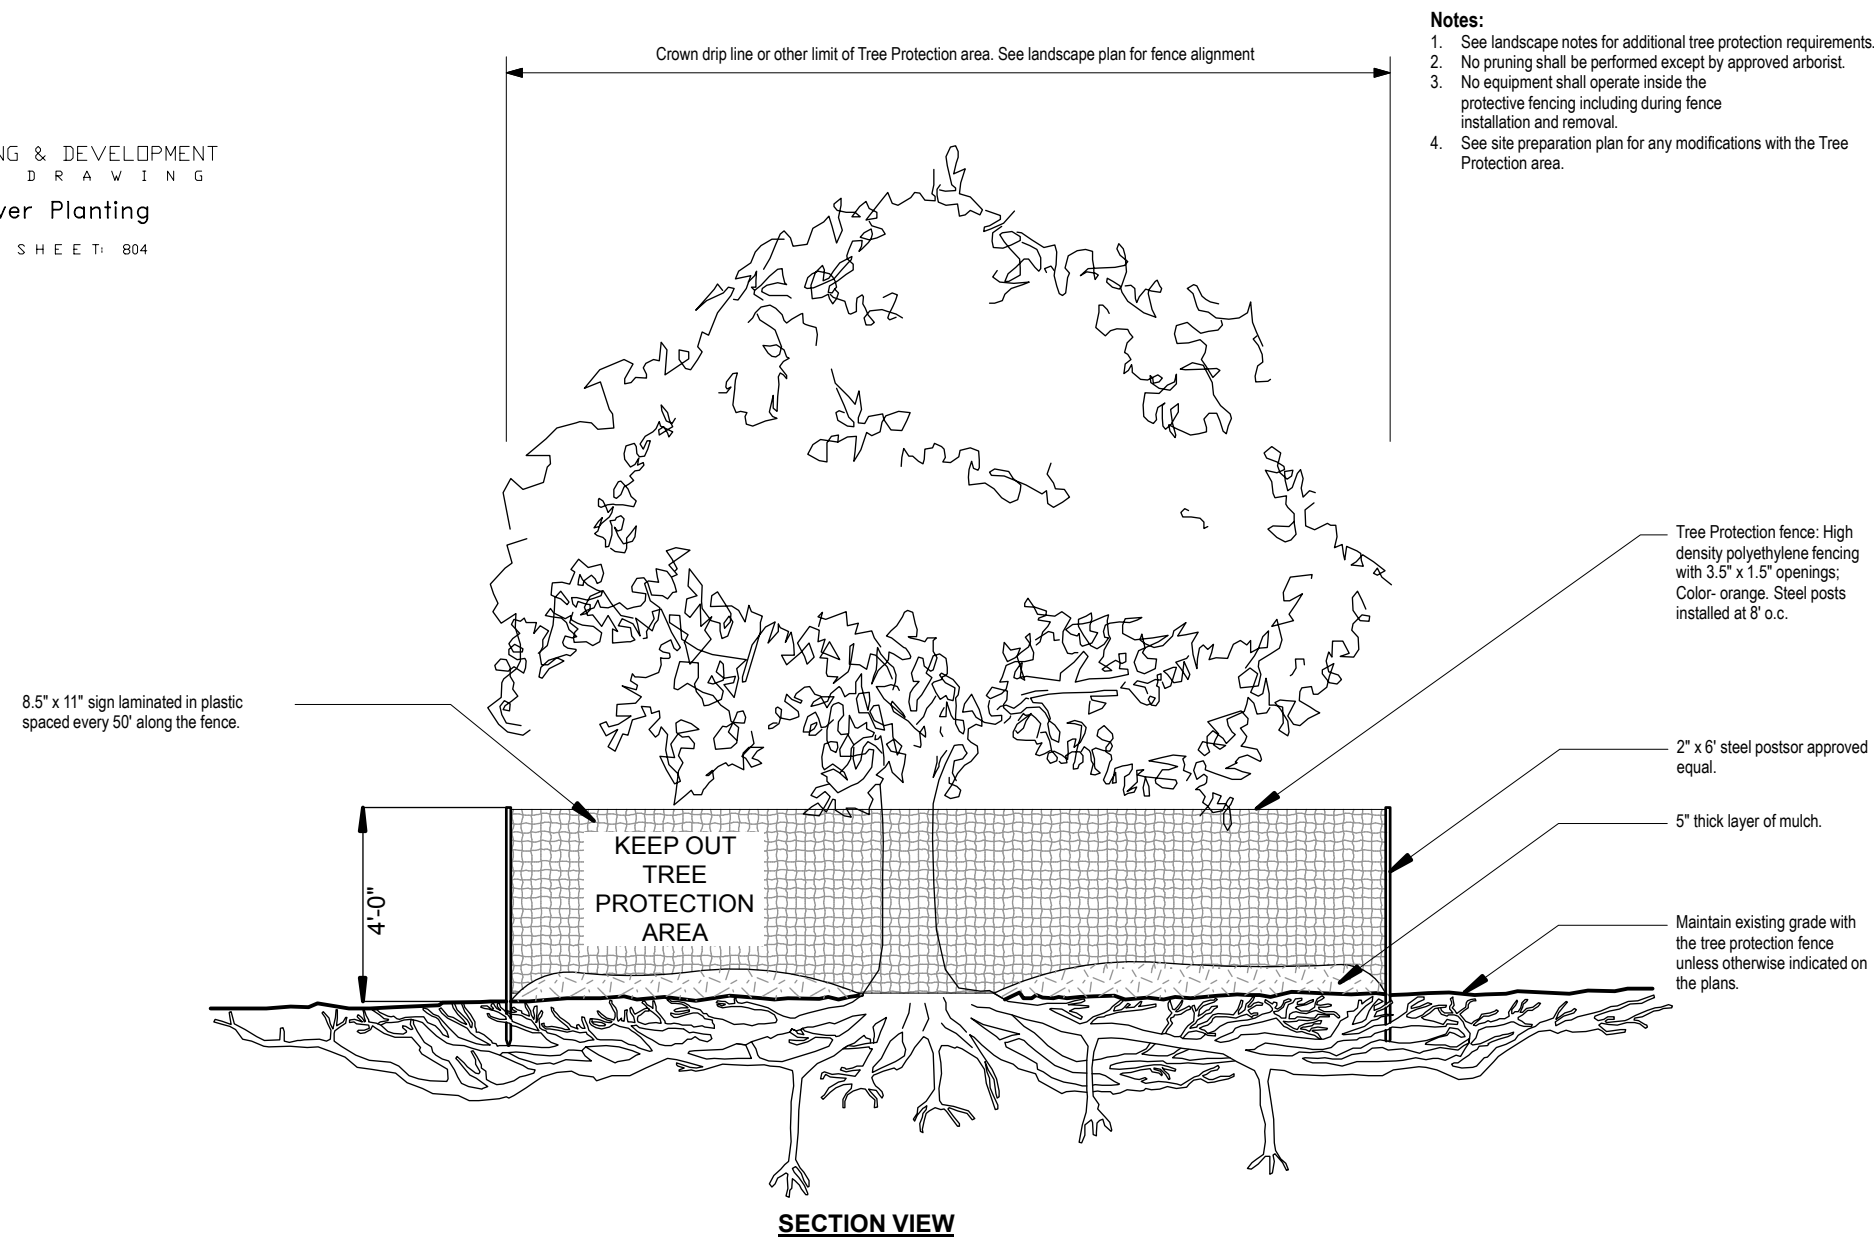

SECTION VIEW

URBAN TREE FOUNDATION © 2014
OPEN SOURCE FREE TO USE

7 TREE PROTECTION FENCING DETAIL
SCALE: NTS




Chick-fil-A
5200 Buffington Road
Atlanta, Georgia
30349-2998



770.442.8171 tel
770.442.1123 fax

Manley Land Design, Inc.
51 Old Canton Street
Alpharetta, Georgia 30009

manleylanddesign.com

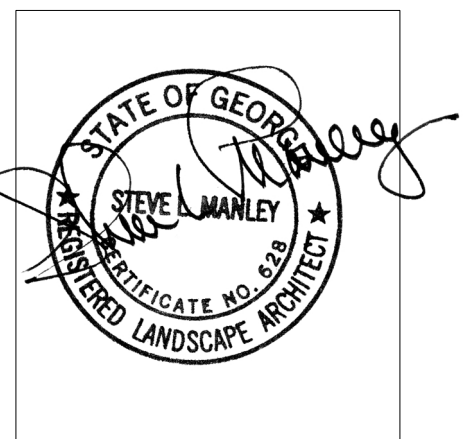

CHICK-FIL-A
Jimmy Carter Boulevard
5455 Jimmy Carter Boulevard
Norcross, GA 30093

FSU# 0745

REVISION	SCHEDULE	DESCRIPTION
NO.	DATE	

MLD PROJECT #	2018003
PRINTED FOR	Permit
DATE	1.10.18
DRAWN BY	SLG

Information contained on this drawing and in all digital files produced for above named project may not be reproduced in any manner without express written or verbal consent from authorized project representatives.

SHEET

Permit Landscape Details

SHEET NUMBER
L-101