



A:\200-2001\2001-6101-CADD\DWG\DWG Construction Documents\20010-C101-0000.dwg (2001) LS10/24/2002 - (approved) - LP 5/24/2002 2:45 PM

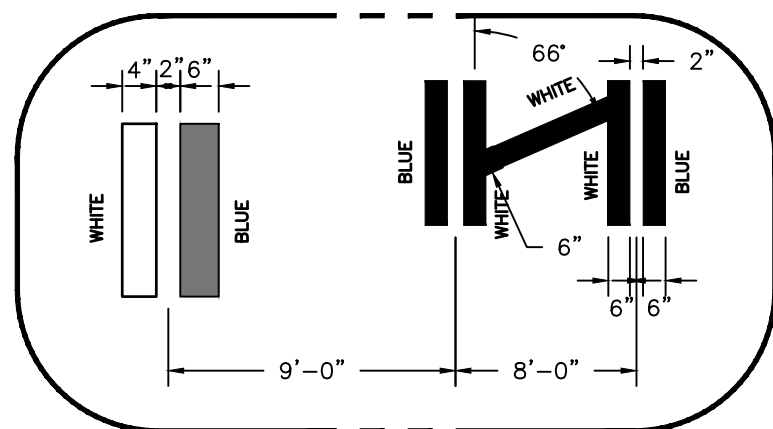


ENLARGED STRIPING LAYOUT

**DETAIL 812**  
**ACCESSIBLE PARKING PAVEMENT MARKINGS**  
NOT TO SCALE


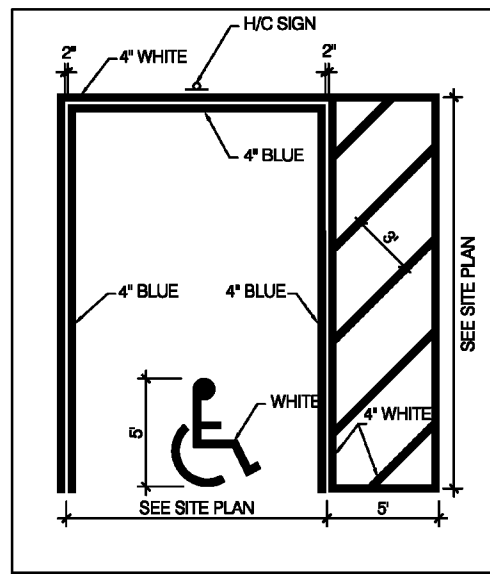


PAVEMENT MARKINGS

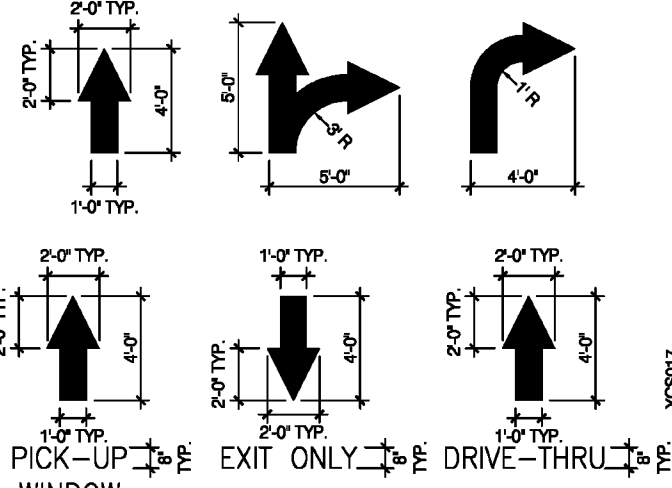



ALL PAVEMENT MARKINGS TO BE WHITE PAVEMENT PAINT, UNLESS STATED OTHERWISE.

**ACCESSIBLE PARKING PAVEMENT MARKING**  
NOT TO SCALE

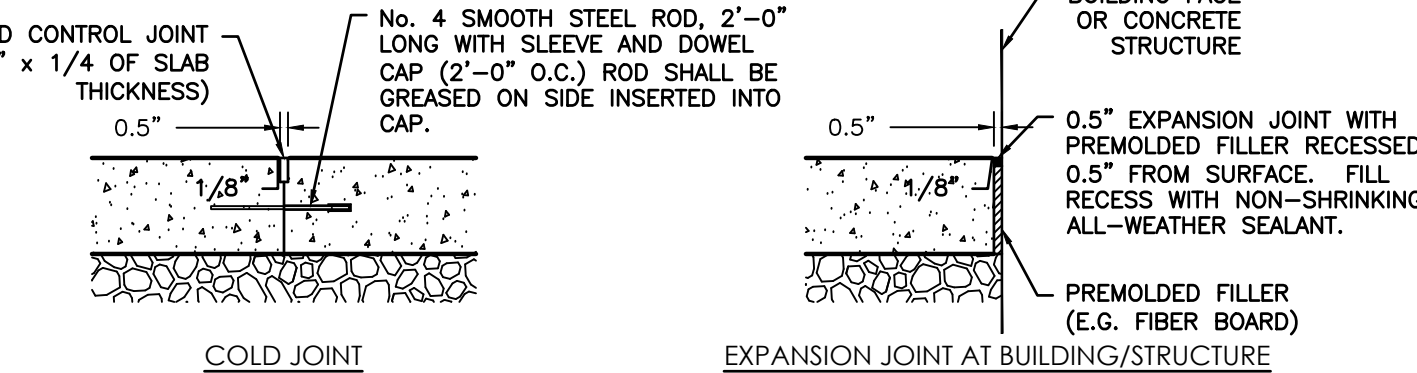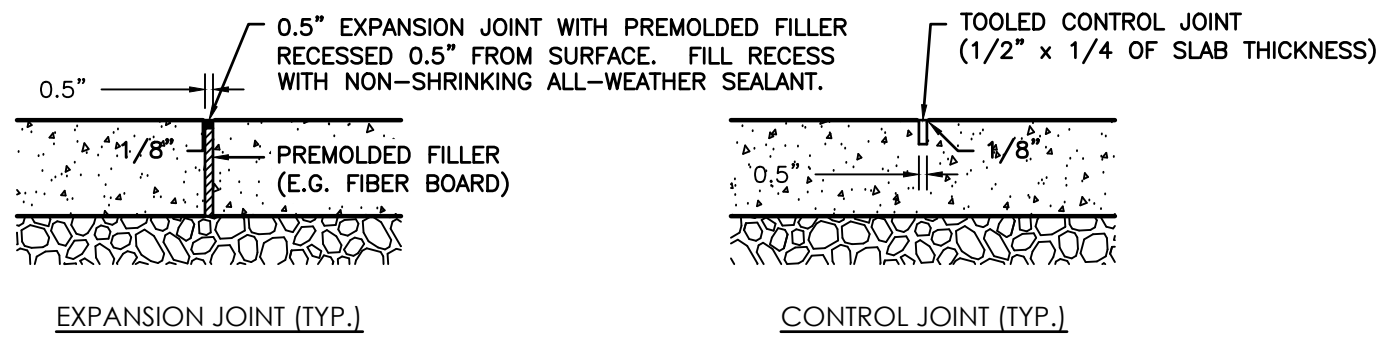


1. ALL MATERIALS AND INSTALLATION PER APPLICABLE IDOT STANDARD SPECIFICATIONS, LATEST EDITION.


**DETAIL 809**  
**CONCRETE PAVING JOINT DETAILS**  
NOT TO SCALE

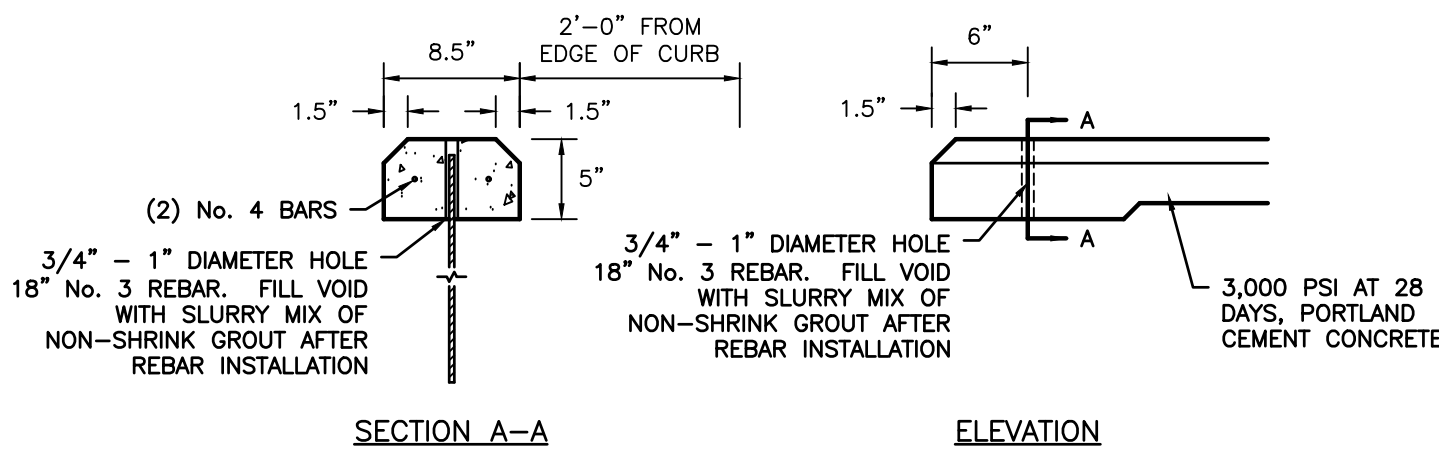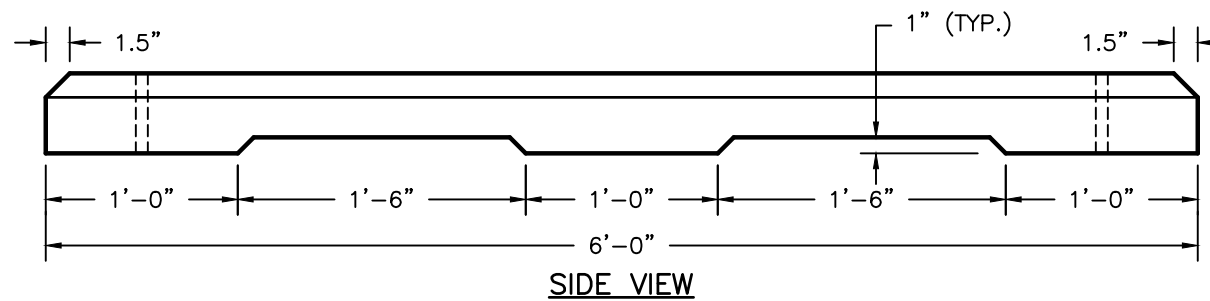


**DETAIL 810**  
**PRECAST CONCRETE WHEELSTOP**  
NOT TO SCALE

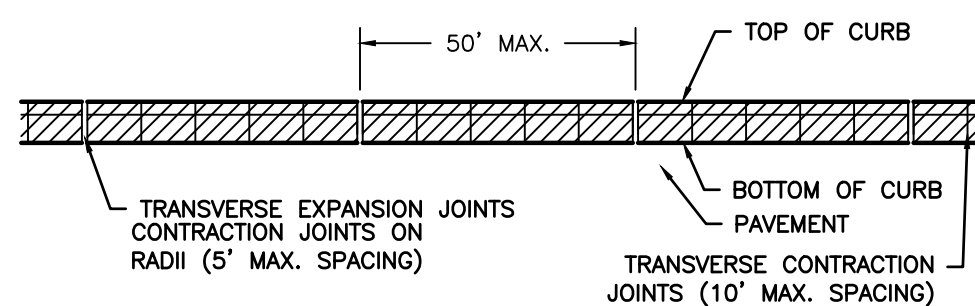


**DETAIL 811**  
**CURB JOINT DETAIL**  
NOT TO SCALE

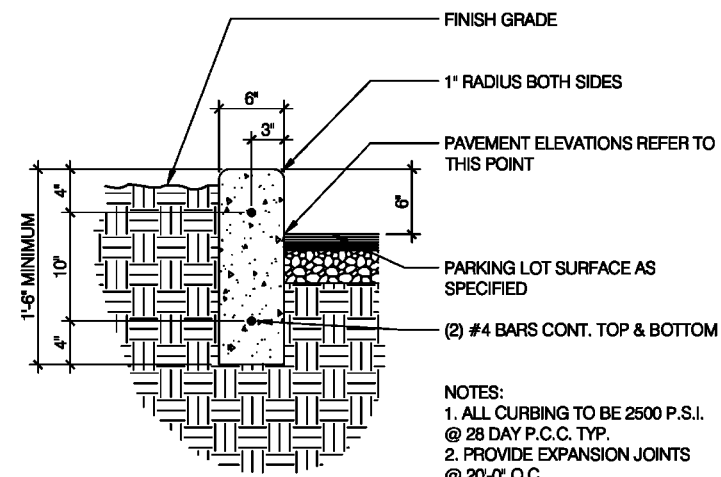

**DETAIL 804**  
**6" CONCRETE CURB DETAIL**  
NOT TO SCALE


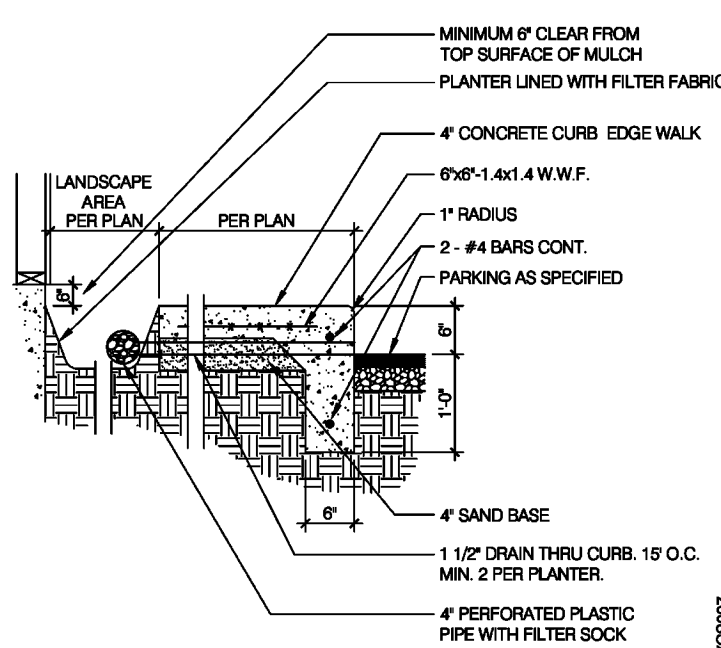


**DETAIL 805**  
**CONCRETE CURB & WALK DETAIL**  
NOT TO SCALE

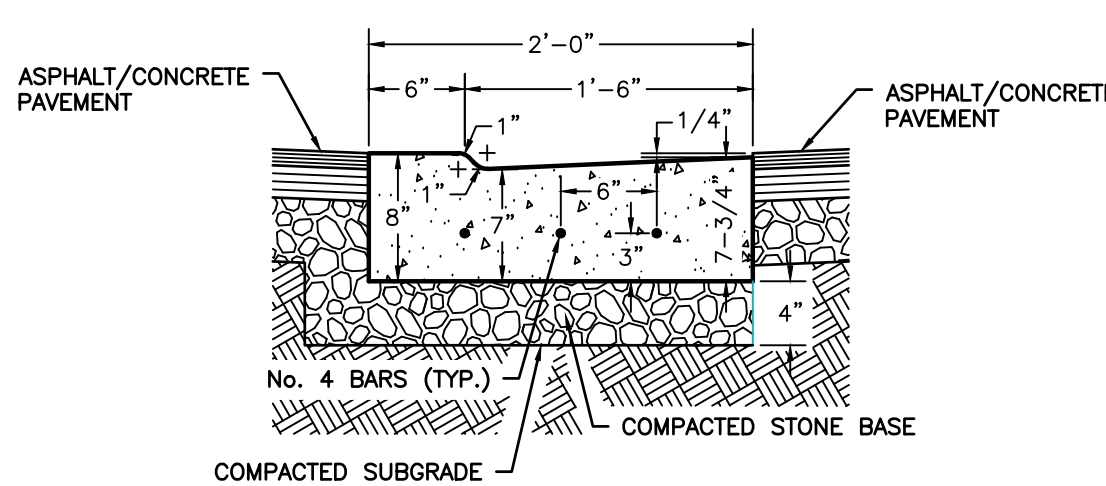


1. CONCRETE COMPRESSIVE STRENGTH SHALL BE 3600 PSI IN 28 DAYS. CONFIRM WITH GEOTECHNICAL REPORT.

**DETAIL 806**  
**DEPRESSED CONCRETE GUTTER**  
NOT TO SCALE

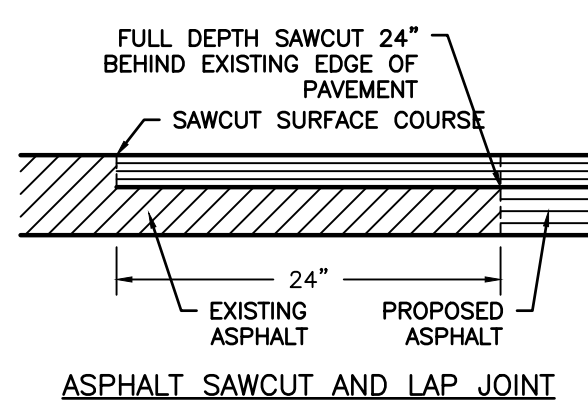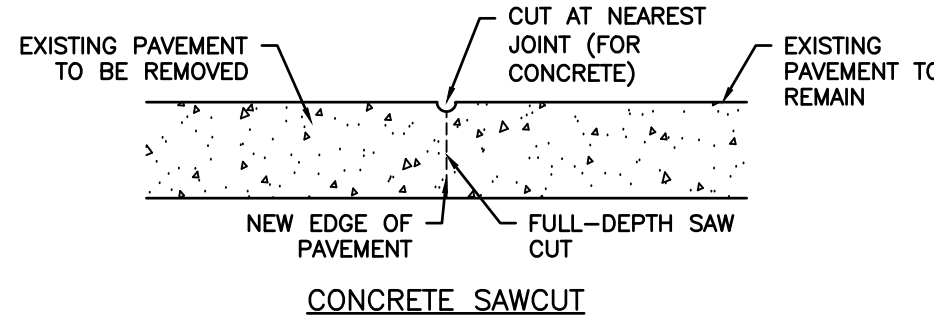


**DETAIL 807**  
**SAWCUT/LAP JOINT DETAIL**  
NOT TO SCALE

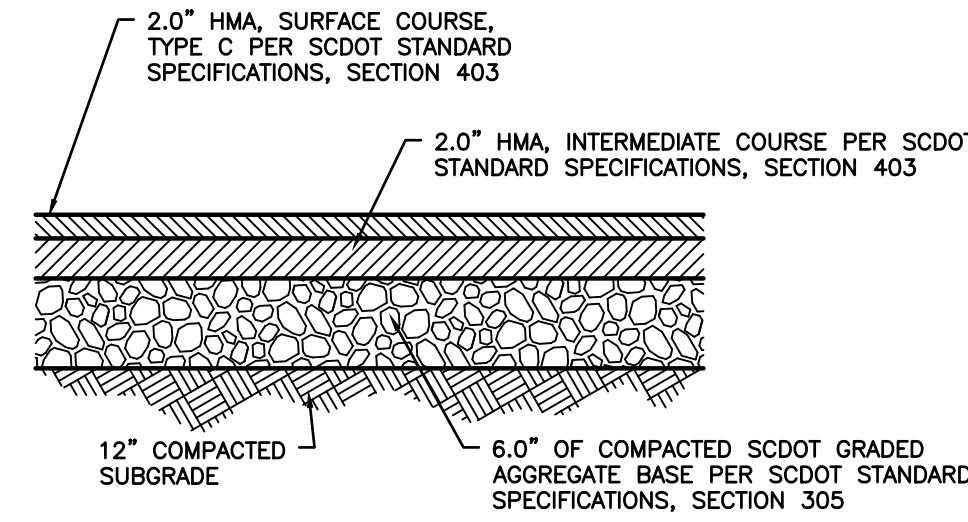


1. ALL MATERIALS AND INSTALLATION PER APPLICABLE SCDOT STANDARD SPECIFICATIONS, LATEST EDITION.

**DETAIL 800**  
**STANDARD DUTY ASPHALT PAVEMENT**  
NOT TO SCALE

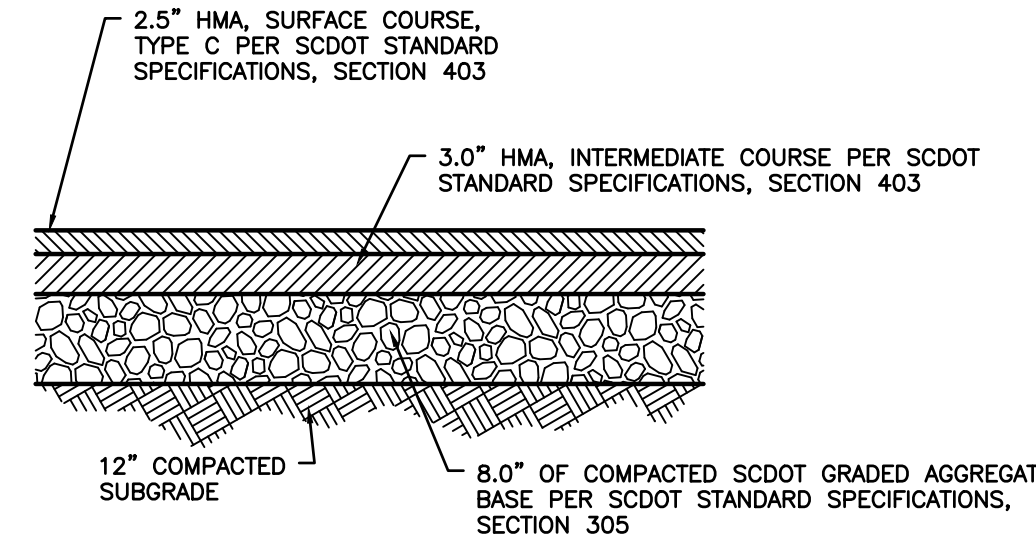


1. ALL MATERIALS AND INSTALLATION PER APPLICABLE SCDOT STANDARD SPECIFICATIONS, LATEST EDITION.

**DETAIL 801**  
**HEAVY DUTY ASPHALT PAVEMENT**  
NOT TO SCALE

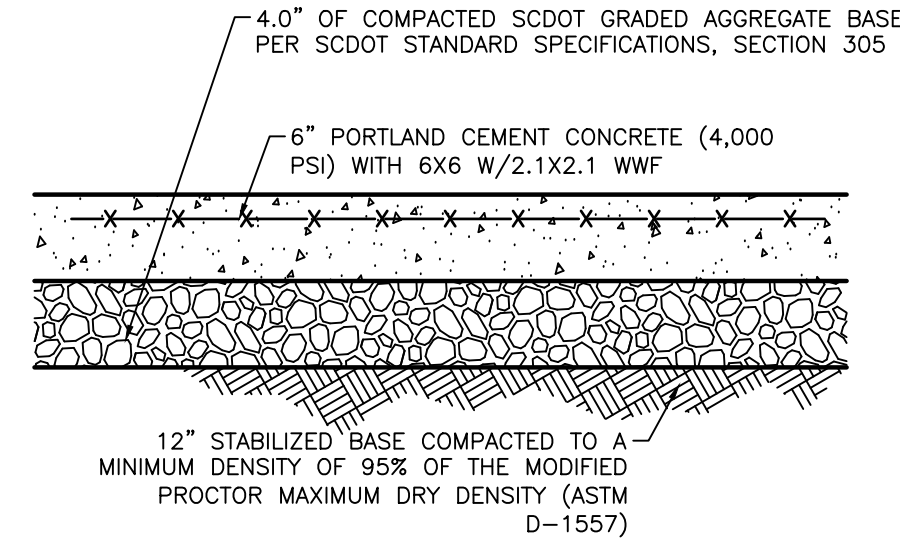


1. REFER TO APPLICABLE DETAIL FOR CONCRETE JOINT DETAILS  
2. SEE NOTES THIS SHEET

**DETAIL 802**  
**BLACK CONCRETE PAVEMENT**  
NOT TO SCALE

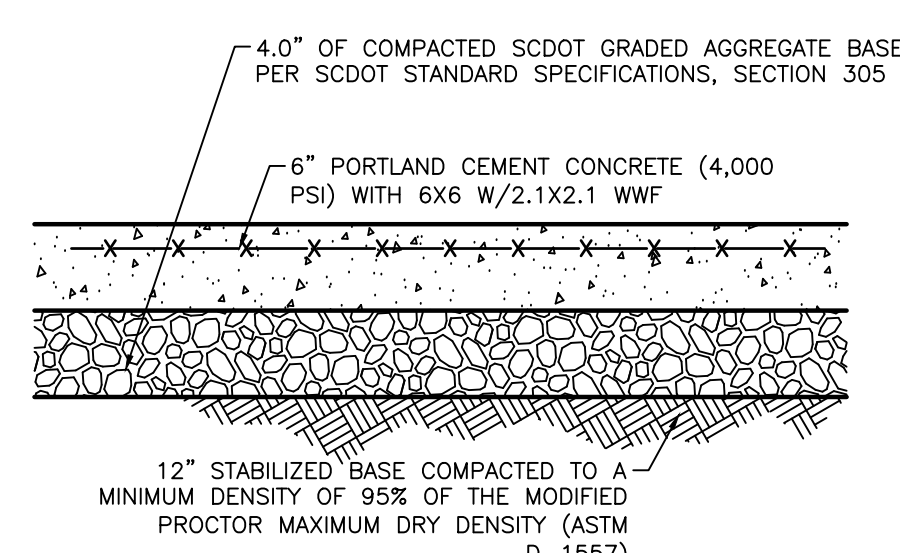


1. REFER TO APPLICABLE DETAIL FOR CONCRETE JOINT DETAILS  
2. SEE NOTES THIS SHEET

**DETAIL 803**  
**CONCRETE PAVEMENT**  
NOT TO SCALE


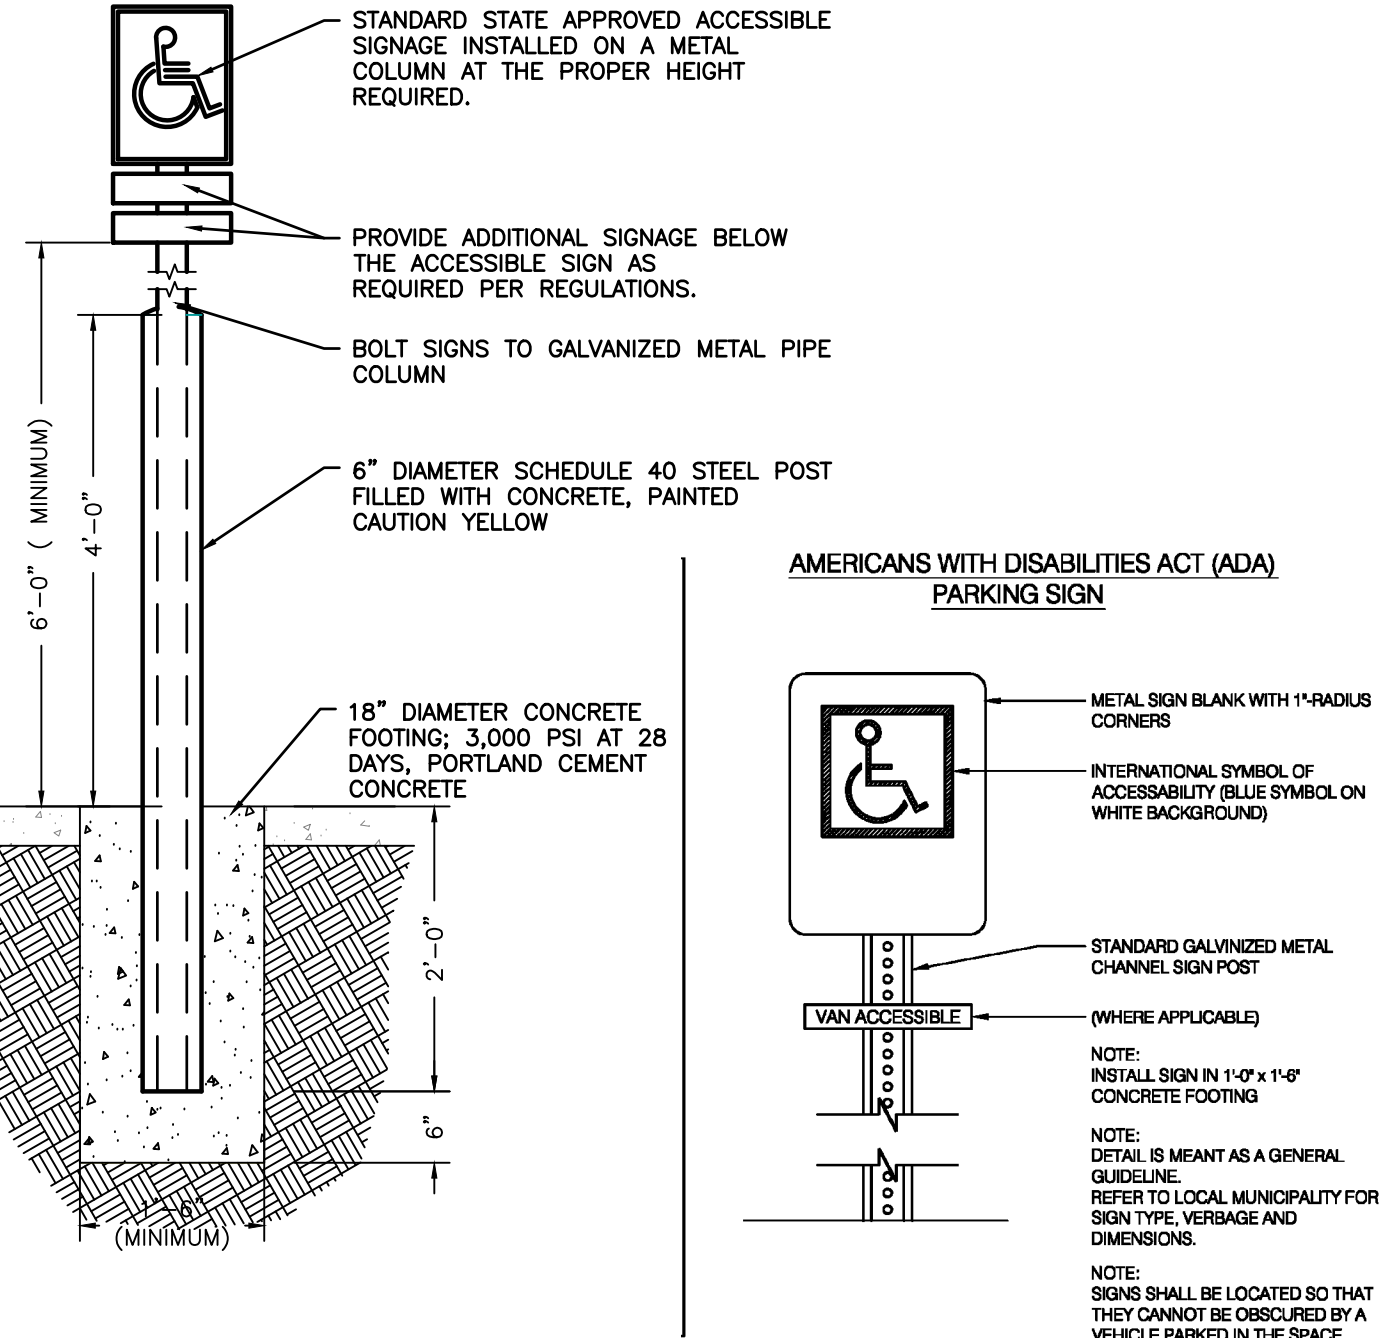


**AMERICANS WITH DISABILITIES ACT (ADA) PARKING SIGN**

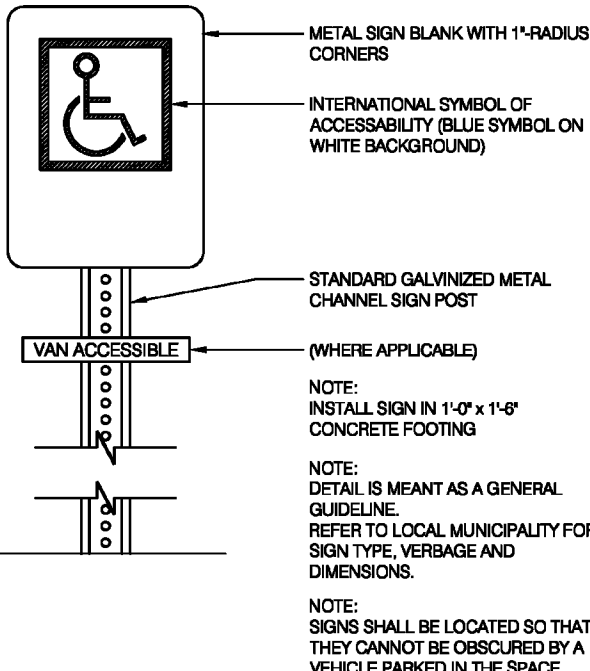

**DETAIL 813**  
**ACCESSIBLE PARKING SIGNAGE**  
NOT TO SCALE

1. CONCRETE COMPRESSIVE STRENGTH SHALL BE 3,000 PSI IN 28 DAYS. CONFIRM WITH GEOTECHNICAL REPORT.
2. CURB RAMP TO COMPLY WITH CURRENT ADA STANDARDS
3. FACTORY POWDER COAT REQUIRED ON ALL DETECTABLE WARNING PLATES; FEDERAL YELLOW OR BRICK RED

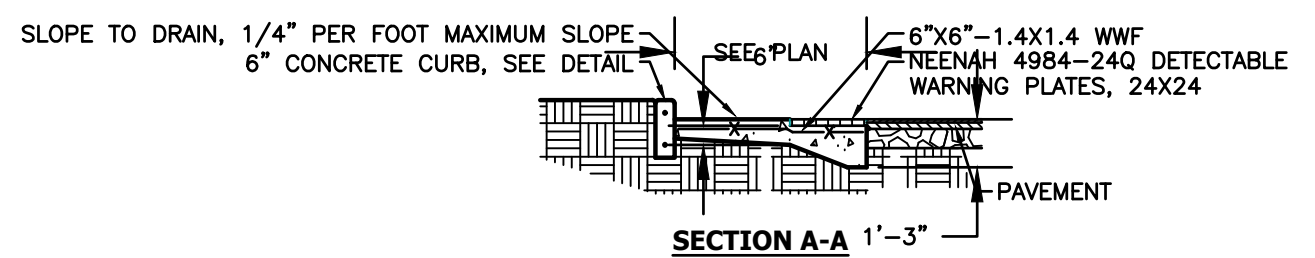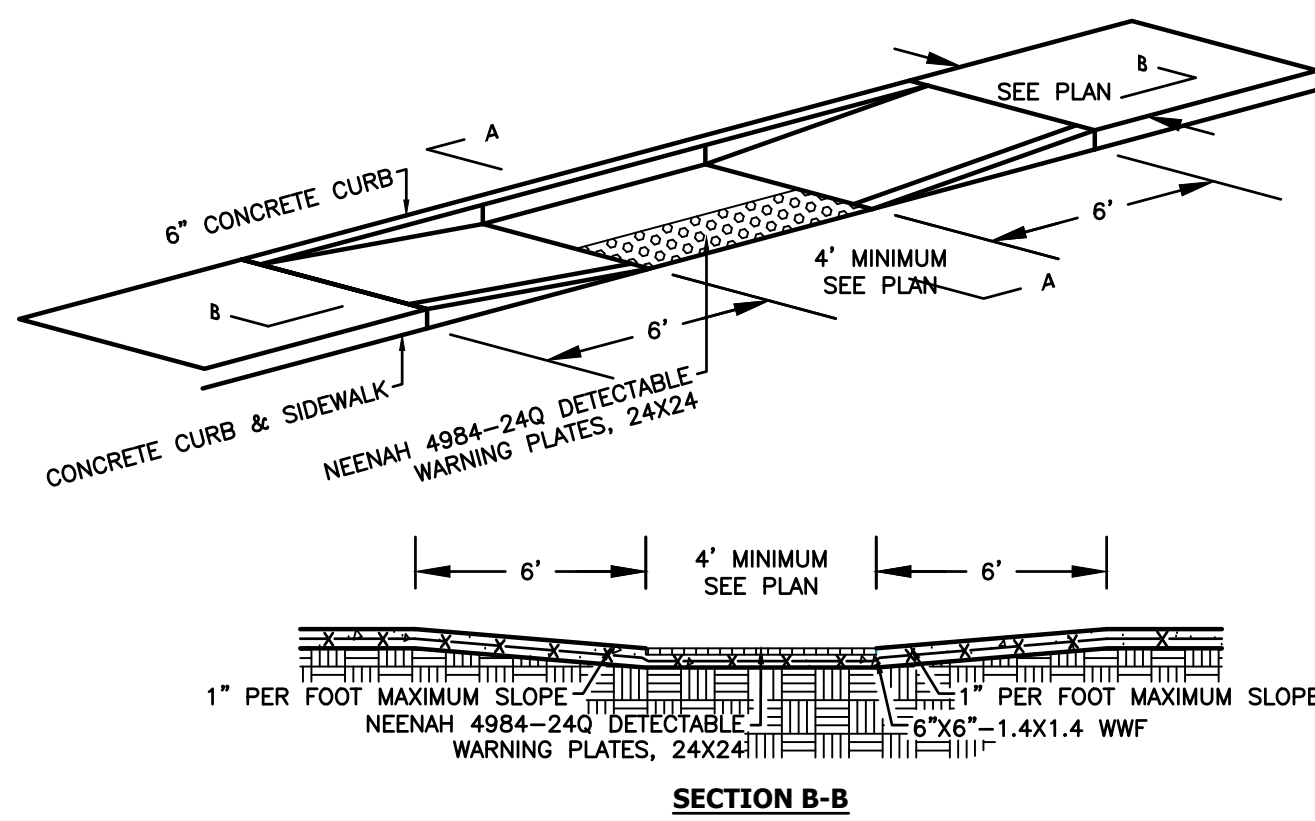

**DETAIL 814**  
**CURB RAMP DETAIL**  
NOT TO SCALE

**SUBMITTAL & REVISION RECORD**

NO.	DATE	DESCRIPTION
-----	------	-------------

**Civil & Environmental Consultants, Inc.**  
11 Municipal Drive - Suite 300 - Fishers, IN 46038  
Ph: 317.655.7777 - Fax: 317.655.7778  
www.cecinc.com

**BELL CAROLINA, LLC.**  
**TACO BELL**  
**567 SPEARS CREEK CHURCH ROAD**  
**ELGIN, SC 29045**

**SITE DETAILS**

DATE:	05/19/2002	DRAWN BY:	KRG
DWG SCALE:	AS NOTED	CHECKED BY:	DRAFT
PROJECT NO:	320-610	APPROVED BY:	DRAFT

DRAWING NO.:

**C800**  
SHEET 10 OF 19

PRELIMINARY  
BID SET