


ISSUED FOR BID - NOT FOR CONSTRUCTION 4/25/22

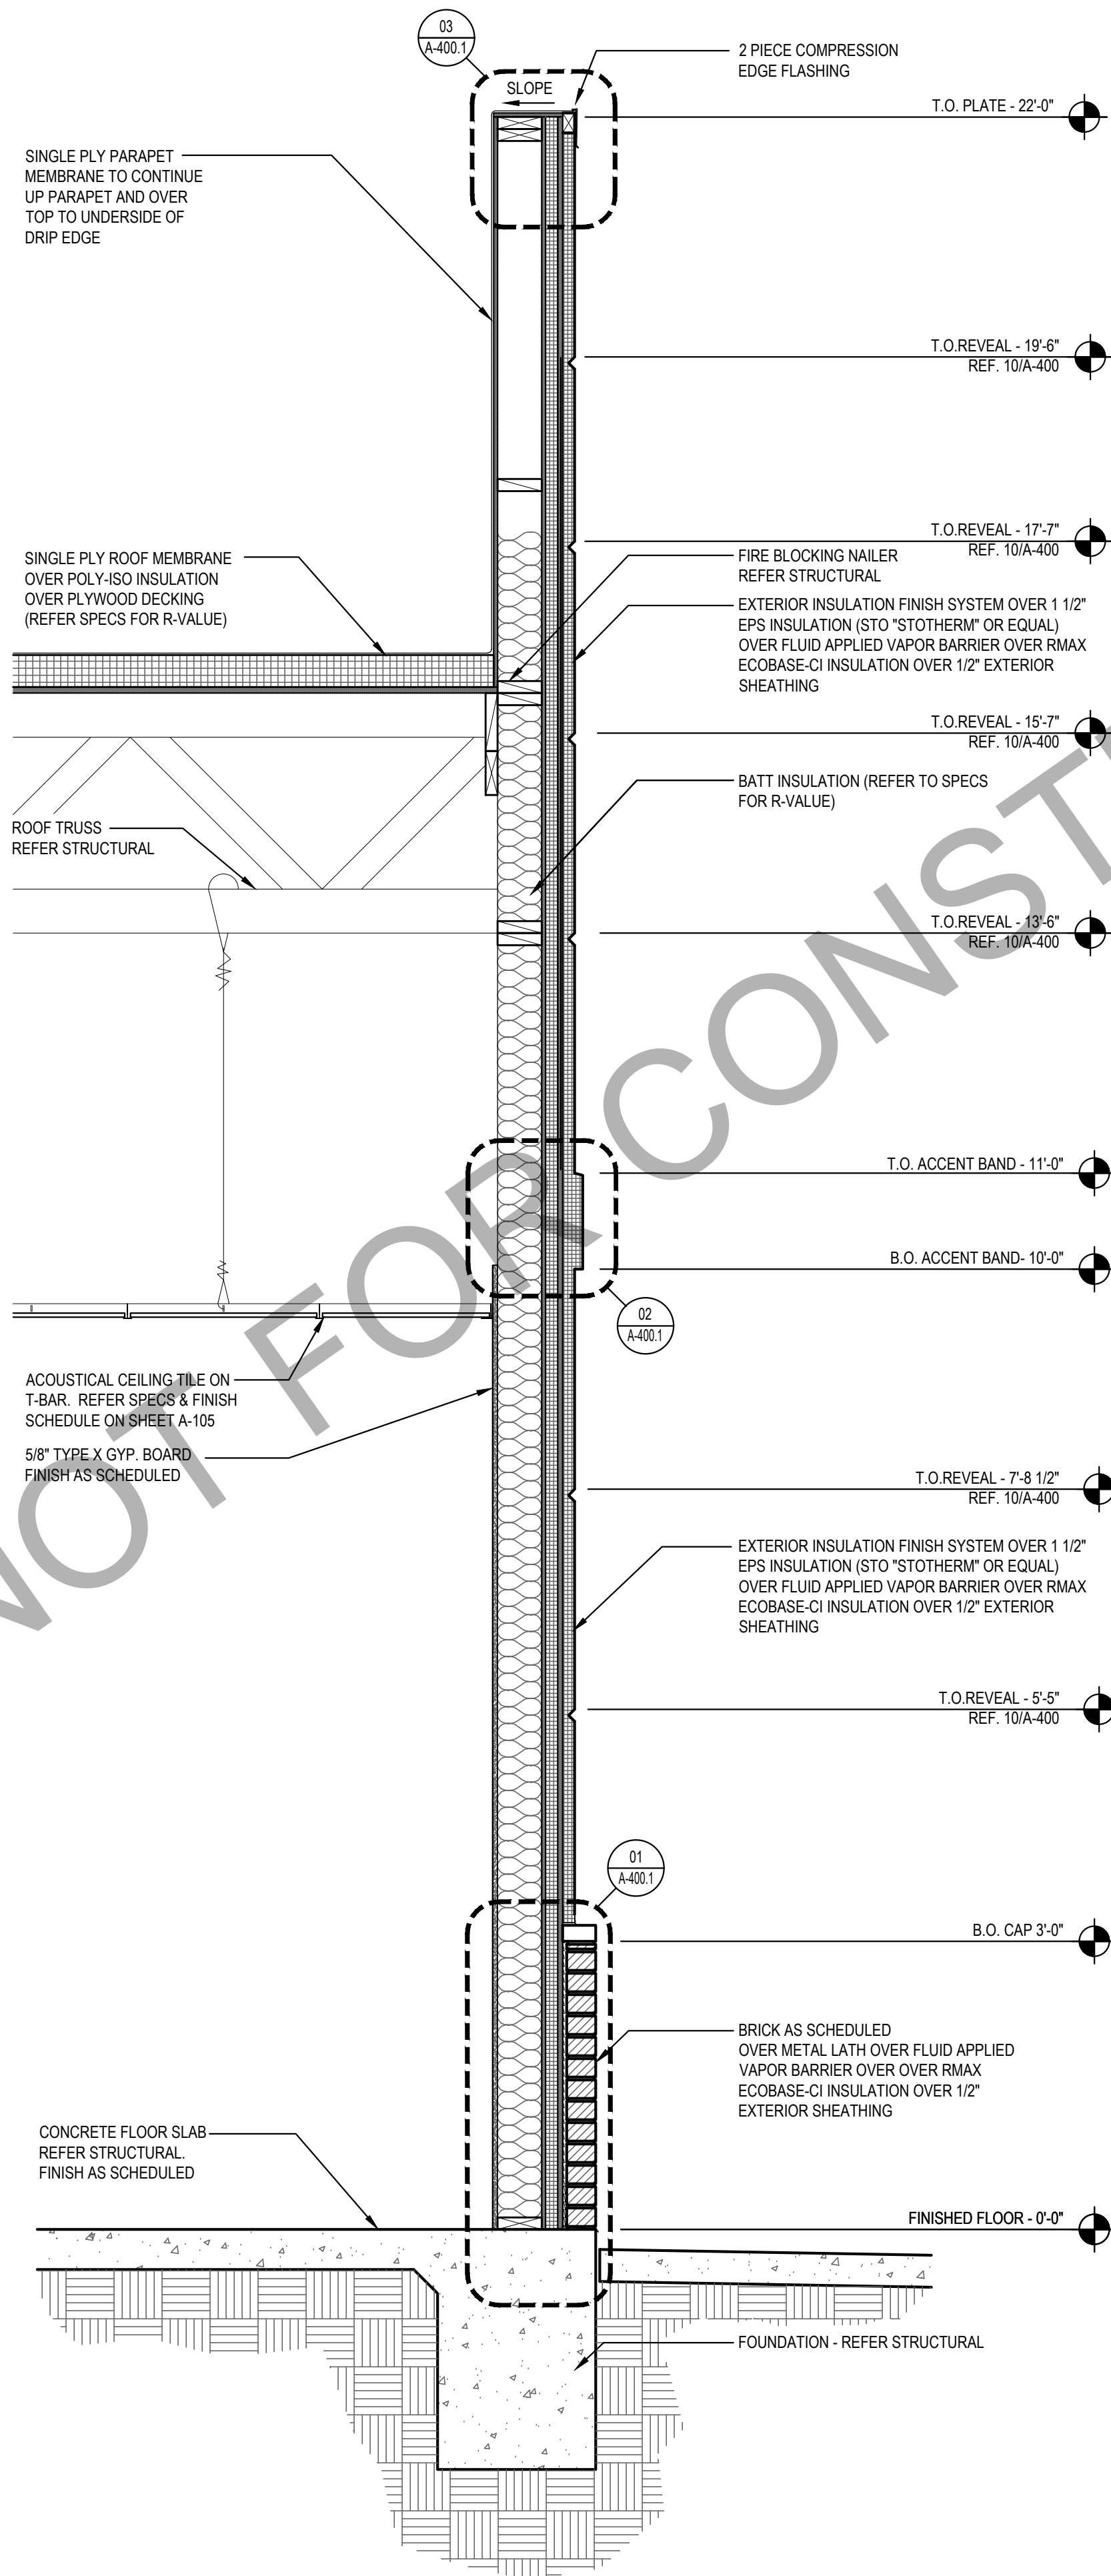

NOT USED 1
Scale= 3/4" = 1'-0" A-305

SECTION 2
Scale= 3/4" = 1'-0" A-305

NOT USED 3
Scale= 3/4" = 1'-0" A-305



PANDA RESTAURANT GROUP INC.
1683 Walnut Grove Ave.
Rosemead, California
91770
Telephone: 626.799.9898
Facsimile: 626.372.8288

All ideas, designs, arrangement and plans indicated or represented by this drawing are the property of Panda Express Inc. and were created for use on this specific project. None of these ideas, designs, arrangements or plans may be used by or disclosed to any person, firm, or corporation without the written permission of Panda Express Inc.

REVISIONS:	

ISSUE DATE:	
1	03.04.2022 ISSUE FOR PERMIT

DRAWN BY: JDV

PANDA PROJECT #: - S8-22-D8698
C&P PROJECT #: - 2210806

CUHACI PETERSON
2600 Maitland Center Parkway
Suite #200
Maitland, FL 32751
P (407) 661-9100
F (407) 661-9101
c-p.com

03.04.2022
ROBERT W. RIDDELL
REGISTERED ARCHITECT
9631
NORTH CAROLINA
ORLANDO, FL

PANDA EXPRESS
TRUE WARM AND WELCOME 2200
3030 DERITA ROAD
CONCORD, NC 28027

A-305
SECTIONS/DETAILS
TRUE WARM & WELCOME 2200 R4