


CURVE NO.	DELTA	RADIUS	LENGTH
1	90°00'00"	30.00'	47.12'
2	39°36'07"	61.00'	42.16'
3	39°36'07"	61.00'	42.16'
4	259°12'14"	61.00'	275.96'

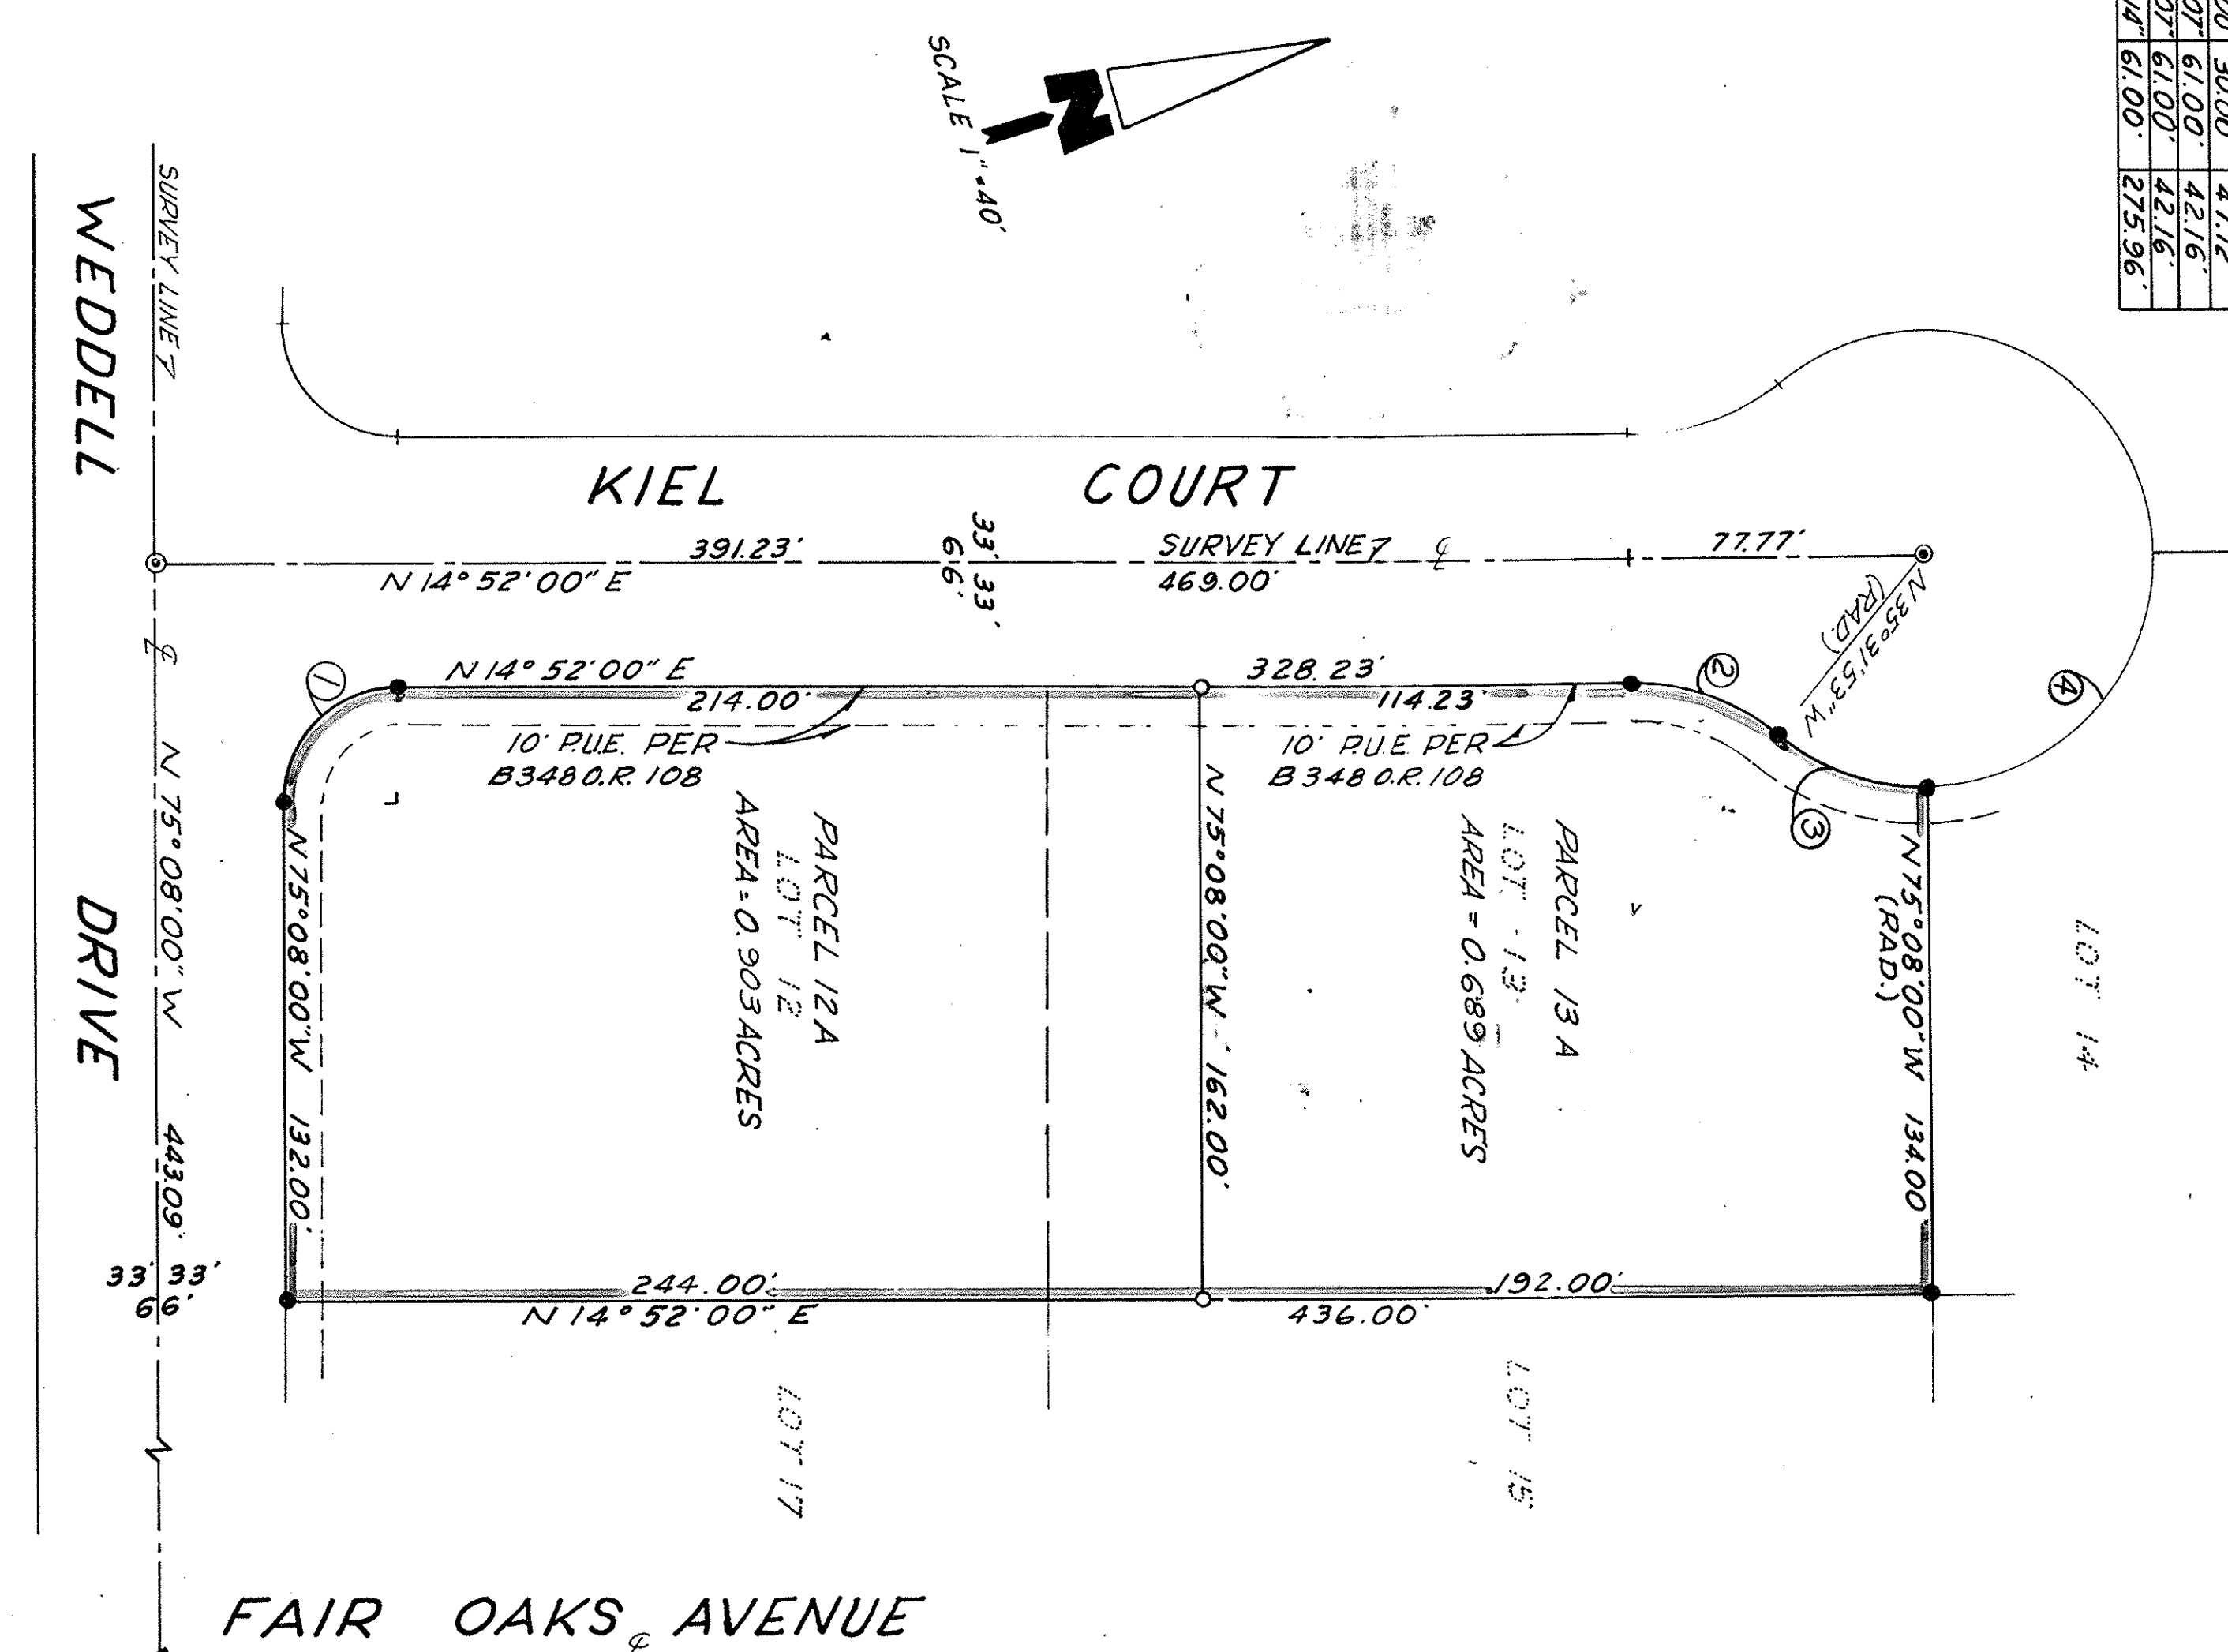

# PARCEL MAP

BEING ALL OF LOTS 12 AND 13 AS SHOWN ON THAT CERTAIN PARCEL MAP RECORDED IN BOOK 356 OF MAPS AT PAGES 53, 54, 55 SANTA CLARA COUNTY RECORDS, SUNNYVALE, CALIFORNIA.

## BASIS OF BEARING

BASIS OF BEARING NORTH 14° 52' 00" EAST TAKEN FROM THE CENTER LINE OF KIEL COURT AS SHOWN ON THE PARCEL MAP RECORDED IN BOOK 356 OF MAPS AT PAGES 53, 54, 55, SANTA CLARA COUNTY RECORDS.

## LEGEND

ALL DISTANCES AND DIMENSIONS ARE SHOWN IN FEET AND DECIMALS THEREOF.

THE BLUE BORDER LINE INDICATES THE BOUNDARY OF LAND INCLUDED WITHIN THIS MAP

- = MONUMENT PER RM. 356/53, 54, 55.
- ▲ = SPIKE AND TIN PER RM. 356/53, 54, 55.
- P.U.E. = PUBLIC UTILITY EASEMENT
- = IRON PIPE SET PER RM. BOOK 356 MAPS PAGES 53, 54, 55.
- = IRON PIPE SET.

TRI STATE ENGINEERING CO.

465 CONVENTION WAY  
REDWOOD CITY, CALIFORNIA