


RECORD OF SURVEY 36-131

TOWN OF MAMMOTH LAKES, MONO COUNTY, CALIFORNIA

BEING A SURVEY OF LOT LINE ADJUSTMENT PARCELS 1-6 OF THE TOWN OF MAMMOTH LAKES LOT
LINE ADJUSTMENT 99-03 PER CERTIFICATE OF COMPLIANCE RECORDED IN 874 / 311 O.R.

SCALE: 1"= 100'

LINE TABLE		
LINE	LENGTH	BEARING
L10	9.22'	S111°8'37"
L11	34.34'	S37°24'14"
L12	41.57'	S55°32'39"
L13	35.16'	S85°54'17"
L14	39.77'	N69°58'58"
L15	41.02'	N62°24'23"
L16	36.57'	N48°26'21"
L17	6.35'	N36°08'24"
L18	17.70'	N13°26'41"
L19	34.55'	N02°02'49"
L20	44.86'	N09°03'24"
L21	44.64'	N24°16'04"
L22	38.13'	N37°00'18"
L23	41.61'	N111°35'57"
L24	74.54'	N10°38'22"
L25	33.85'	N35°47'01"
L26	17.43'	N51°45'38"
L27	4.99'	N37°40'12"
L28	22.51'	N611°7'37"
L29	57.25'	N21°53'08"
L30	15.63'	N26°45'49"
L32	75.68'	S89°19'38"
L33	57.08'	N89°06'40"
L34	37.40'	N76°06'29"
L35	26.71'	S79°41'24"
L36	70.40'	N89°51'32"

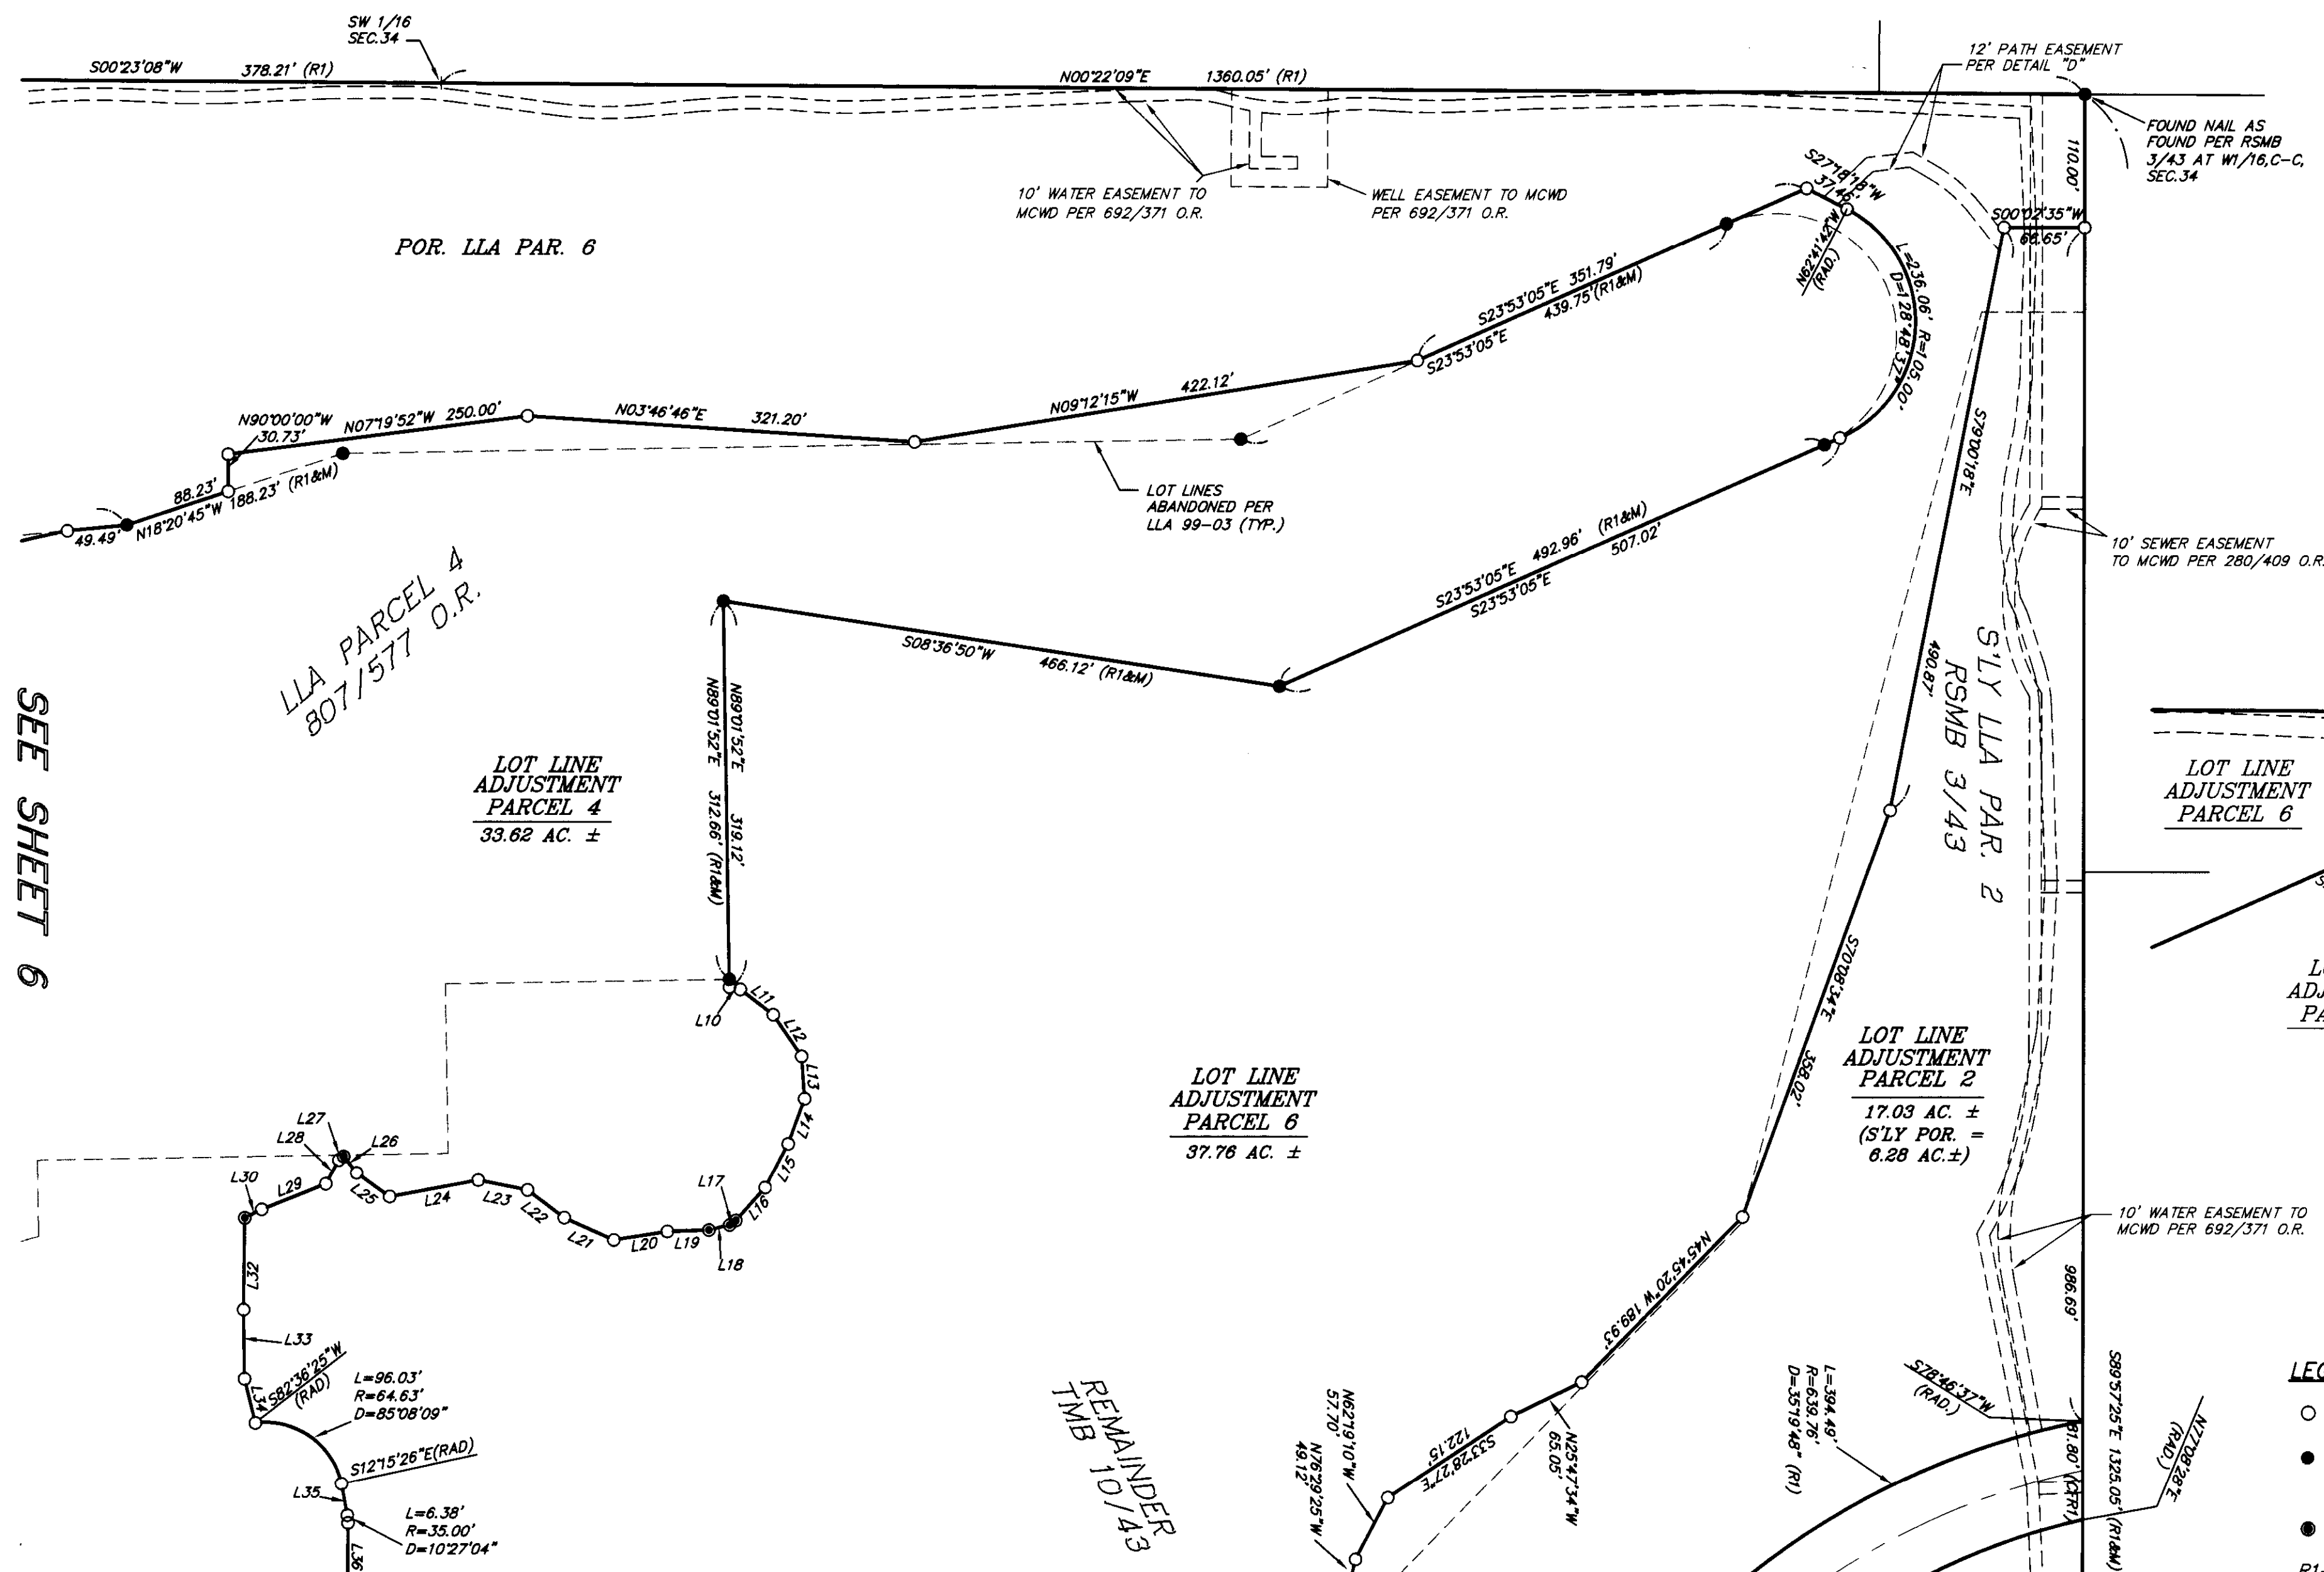

SEE SHEET 6

LLA PARCEL 4
807/577 O.R.

**LOT LINE
ADJUSTMENT
PARCEL 4**

33.62 AC. ±

LOT LINE
ADJUSTMENT
PARCEL 6
37.76 AC. ±

LOT LINE
 ADJUSTMENT
 PARCEL 2

 17.03 AC. \pm
 (S'LY POR. =
 6.28 AC. \pm)

LOT LINE
ADJUSTMENT
PARCEL 6

LOT LINE
ADJUSTMENT
PARCEL 4

"EASEMENT 6"—
CL PATH EASEMENT
PER 874 / 329 O.R.

DETAIL "D"
SCALE: 1"=60'

LEGEND

- SET 5/8" REBAR & CAP, "LS 4587",
- FOUND MONUMENT, "LS 4587" AS SET PER R1 UNLESS OTHERWISE NOTED
- SET LEAD & TAG, "LS 4587"

R1-RSMB 3/43

R2-TMB 10/43

JN 865.6\RS36-131.DWG
triad/holmes associates

SEE SHEET 4

SEE SHEET 3

SHEET 5 OF 6