


VOL. 6 PAGE 45

RECORD OF SURVEY

LOTS 13, 14, 15, 35, 36 AND 37 BLOCK 6 OF TRACT NO. 1
SILVER LAKE PINES INCORPORATED, AS SHOWN ON MAP
RECORDED IN MAP BOOK 1, PAGE 2, RECORDS OF
MONO COUNTY, BRIDGEPORT, CALIFORNIA.

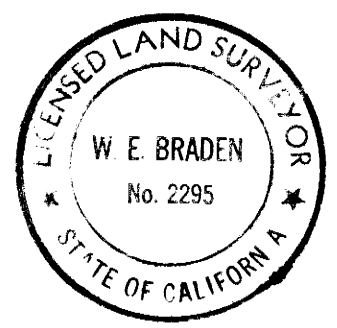

BASIS OF BEARINGS
THE BEARING OF N38°08'00"E ON WEST PROPERTY LINE
OF BOULDER DRIVE, AS SHOWN ON MAP OF THE ABOVE
TRACT WAS USED FOR THIS MAP.

SURVEYOR CERTIFICATE
THIS MAP CORRECTLY REPRESENTS A SURVEY MADE
UNDER MY DIRECTION IN CONFORMANCE WITH THE
REQUIREMENTS OF CHAPTER 3, DIVISION 3 OF THE
BUSINESS AND PROFESSIONS CODE AT THE REQUEST
OF: THOMAS MOSS. OCTOBER, 1968.
Wm E Braden
WILLIAM E. BRADEN
LICENSED SURVEYOR No. 2295


COUNTY SURVEYOR CERTIFICATE
THIS MAP HAS BEEN EXAMINED FOR CONFORMANCE
WITH THE LAND SURVEYORS ACT THIS DAY
OF 10.

COUNTY SURVEYOR.

4050

COUNTY RECORDER CERTIFICATE
FILED FOR RECORD THIS 29th DAY OF July
1969 AT 3 P.M. IN BOOK 6 OF MAPS AT PAGE 45
AT THE REQUEST OF THOMAS MOSS

COUNTY RECORDER

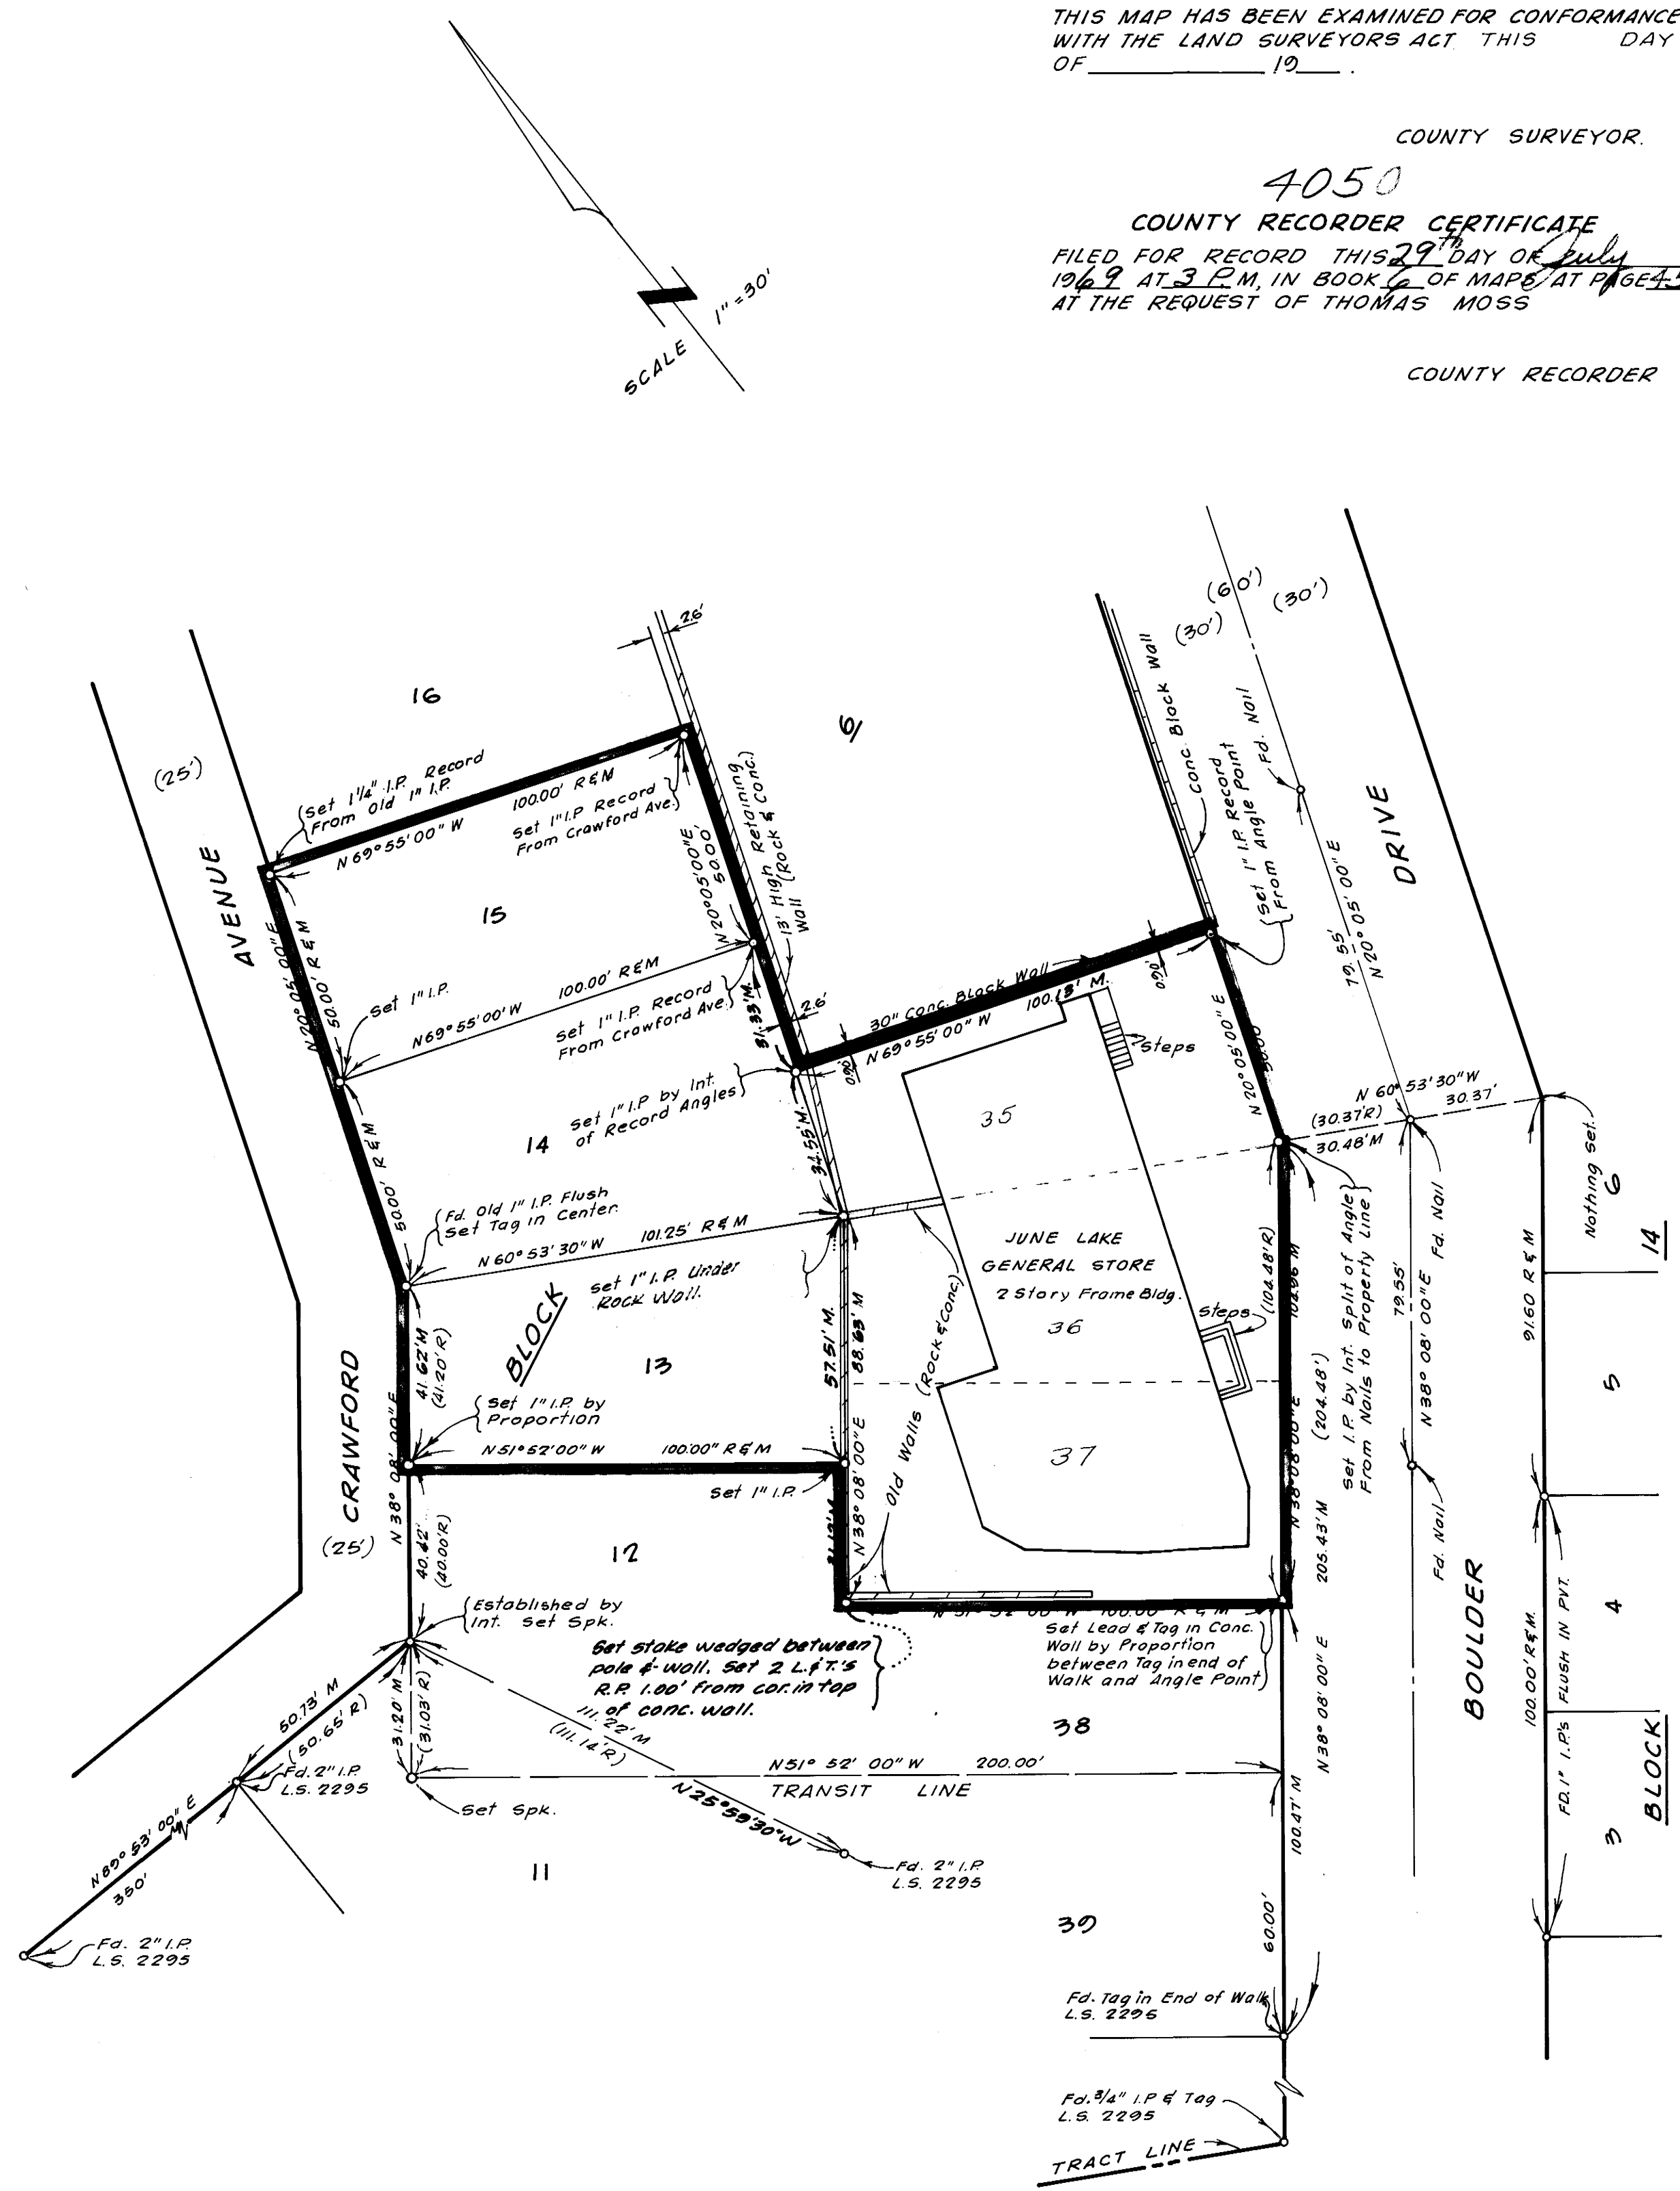

Vol 6 page 45