


PLOT PLAN

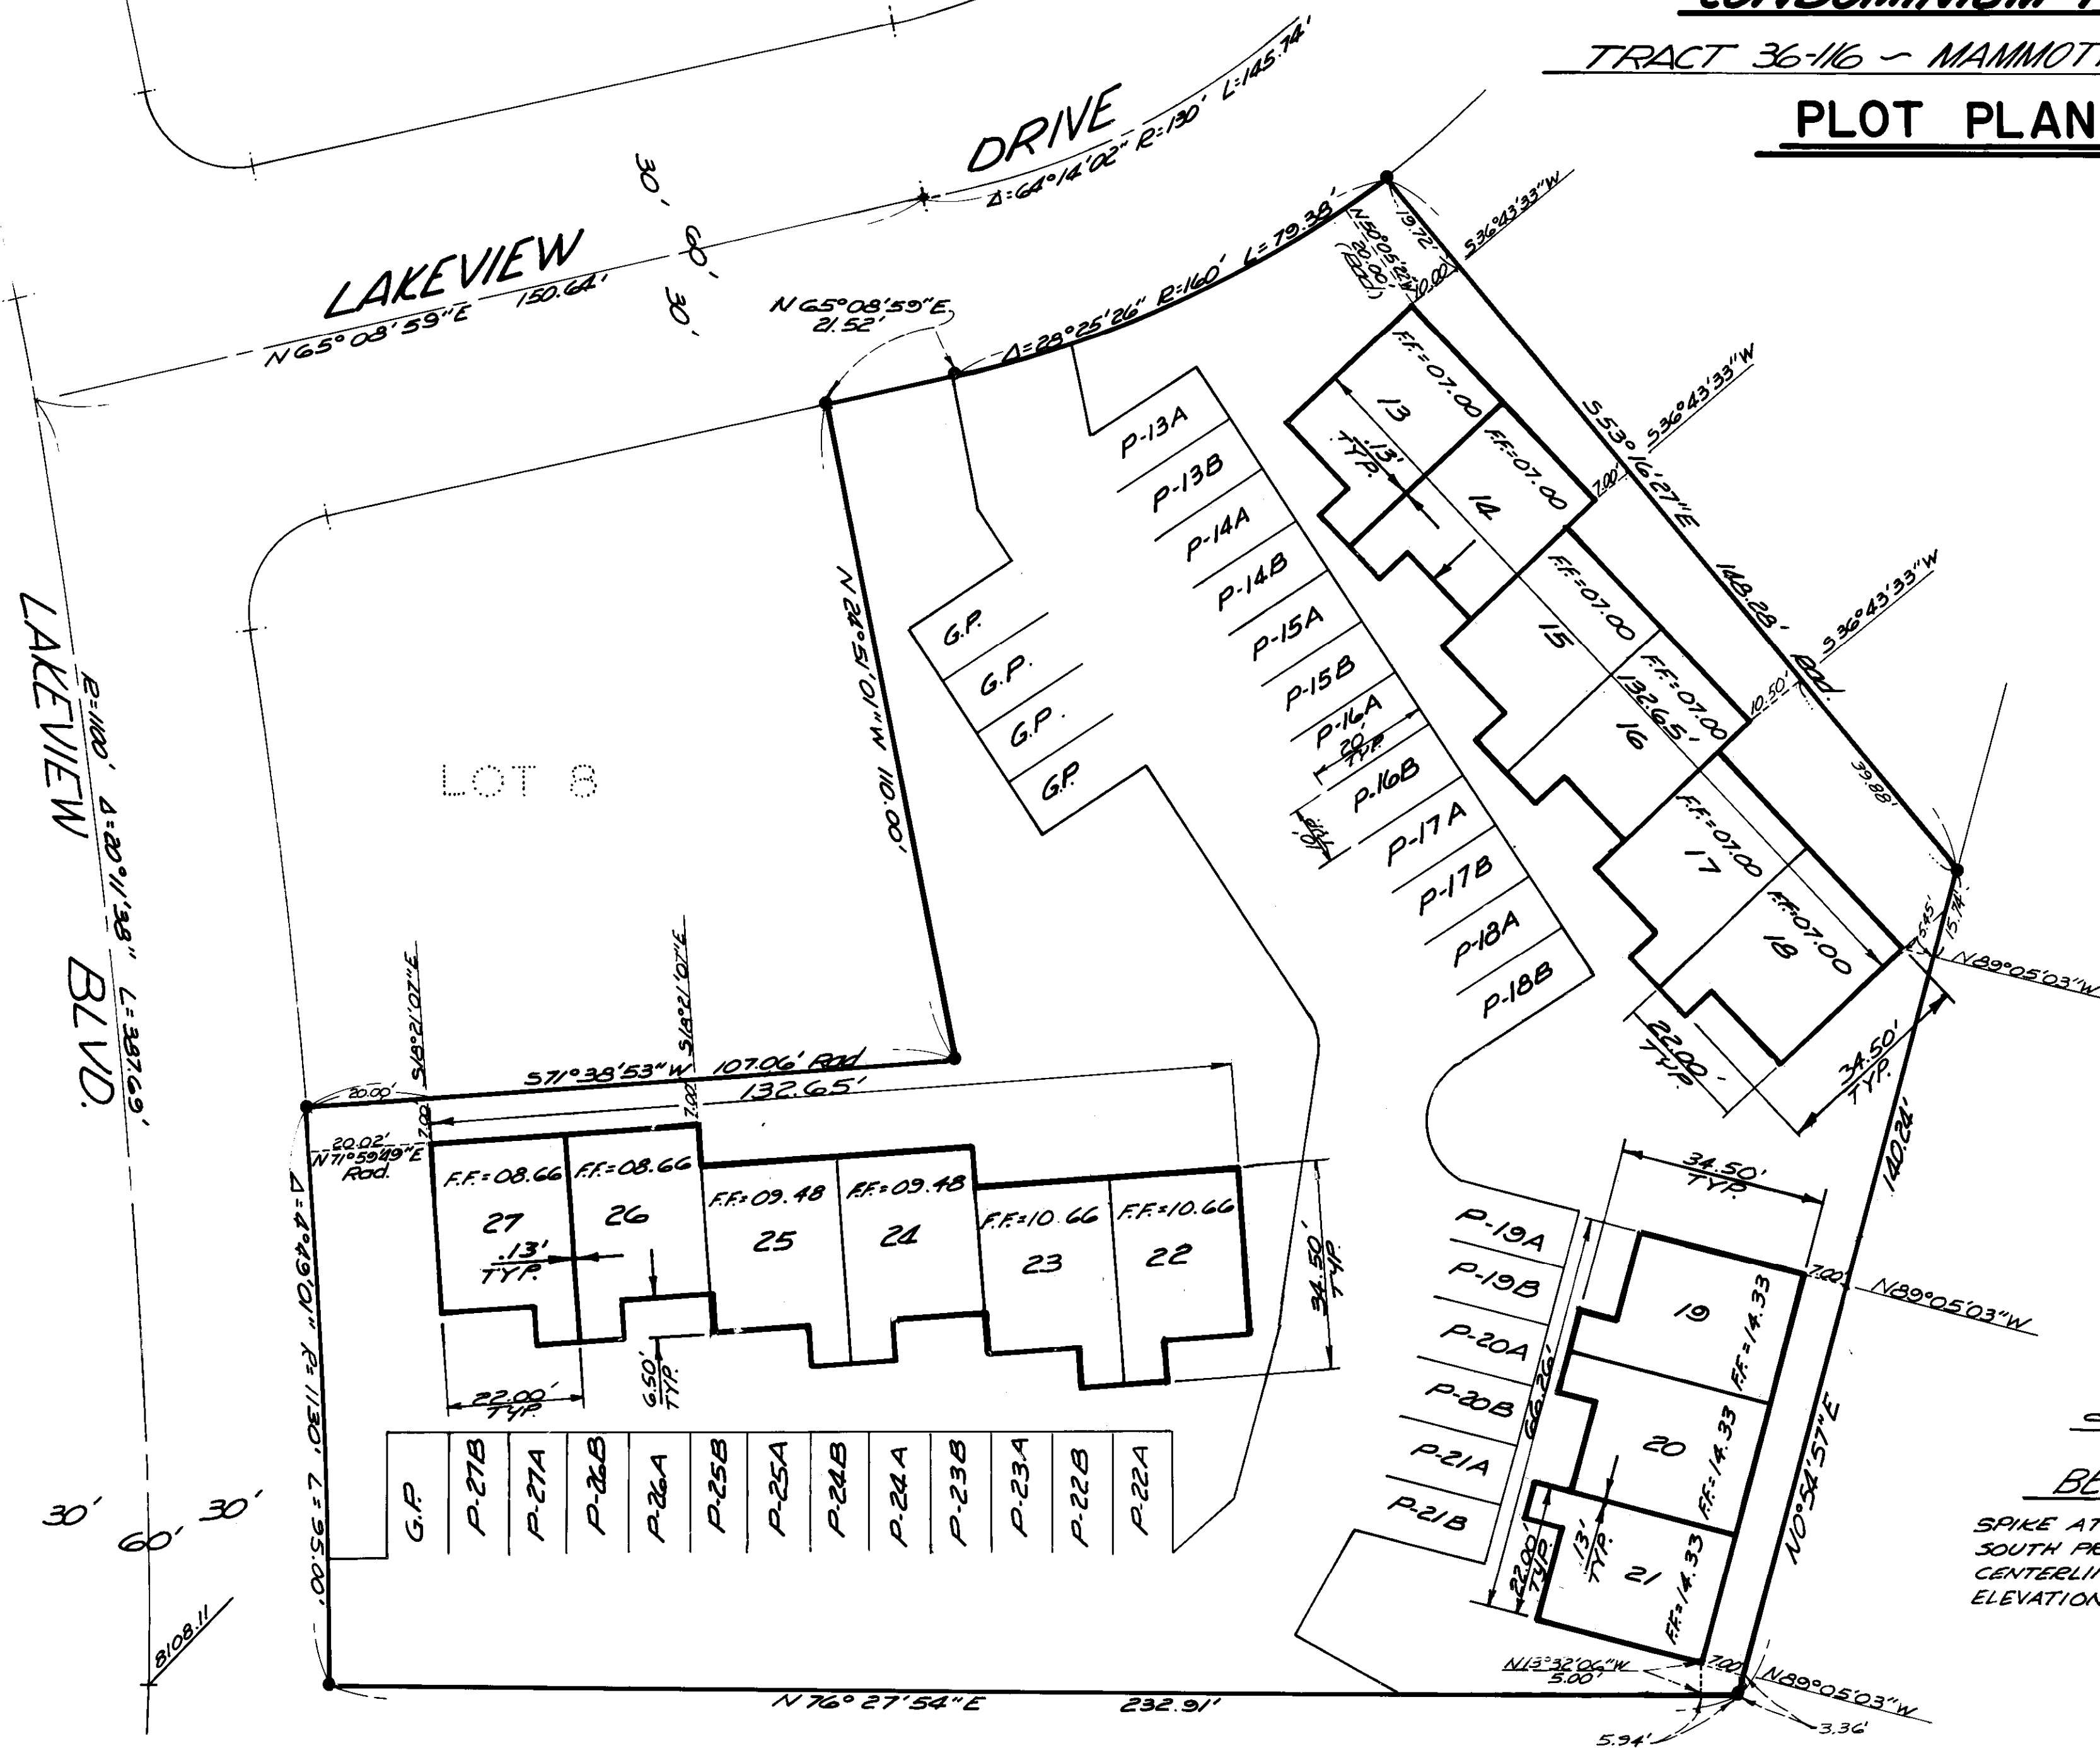

Scale 1"=20'

BENCHMARK

**SPIKE AT INTERSECTION OF THE
SOUTH PROPERTY LINE AND THE
CENTERLINE OF LAKEVIEW BLVD.
ELEVATION = 8108.11**